


23 / 0639 / CLPD
79 EVENSYDE WATFORD
HERTFORDSHIRE

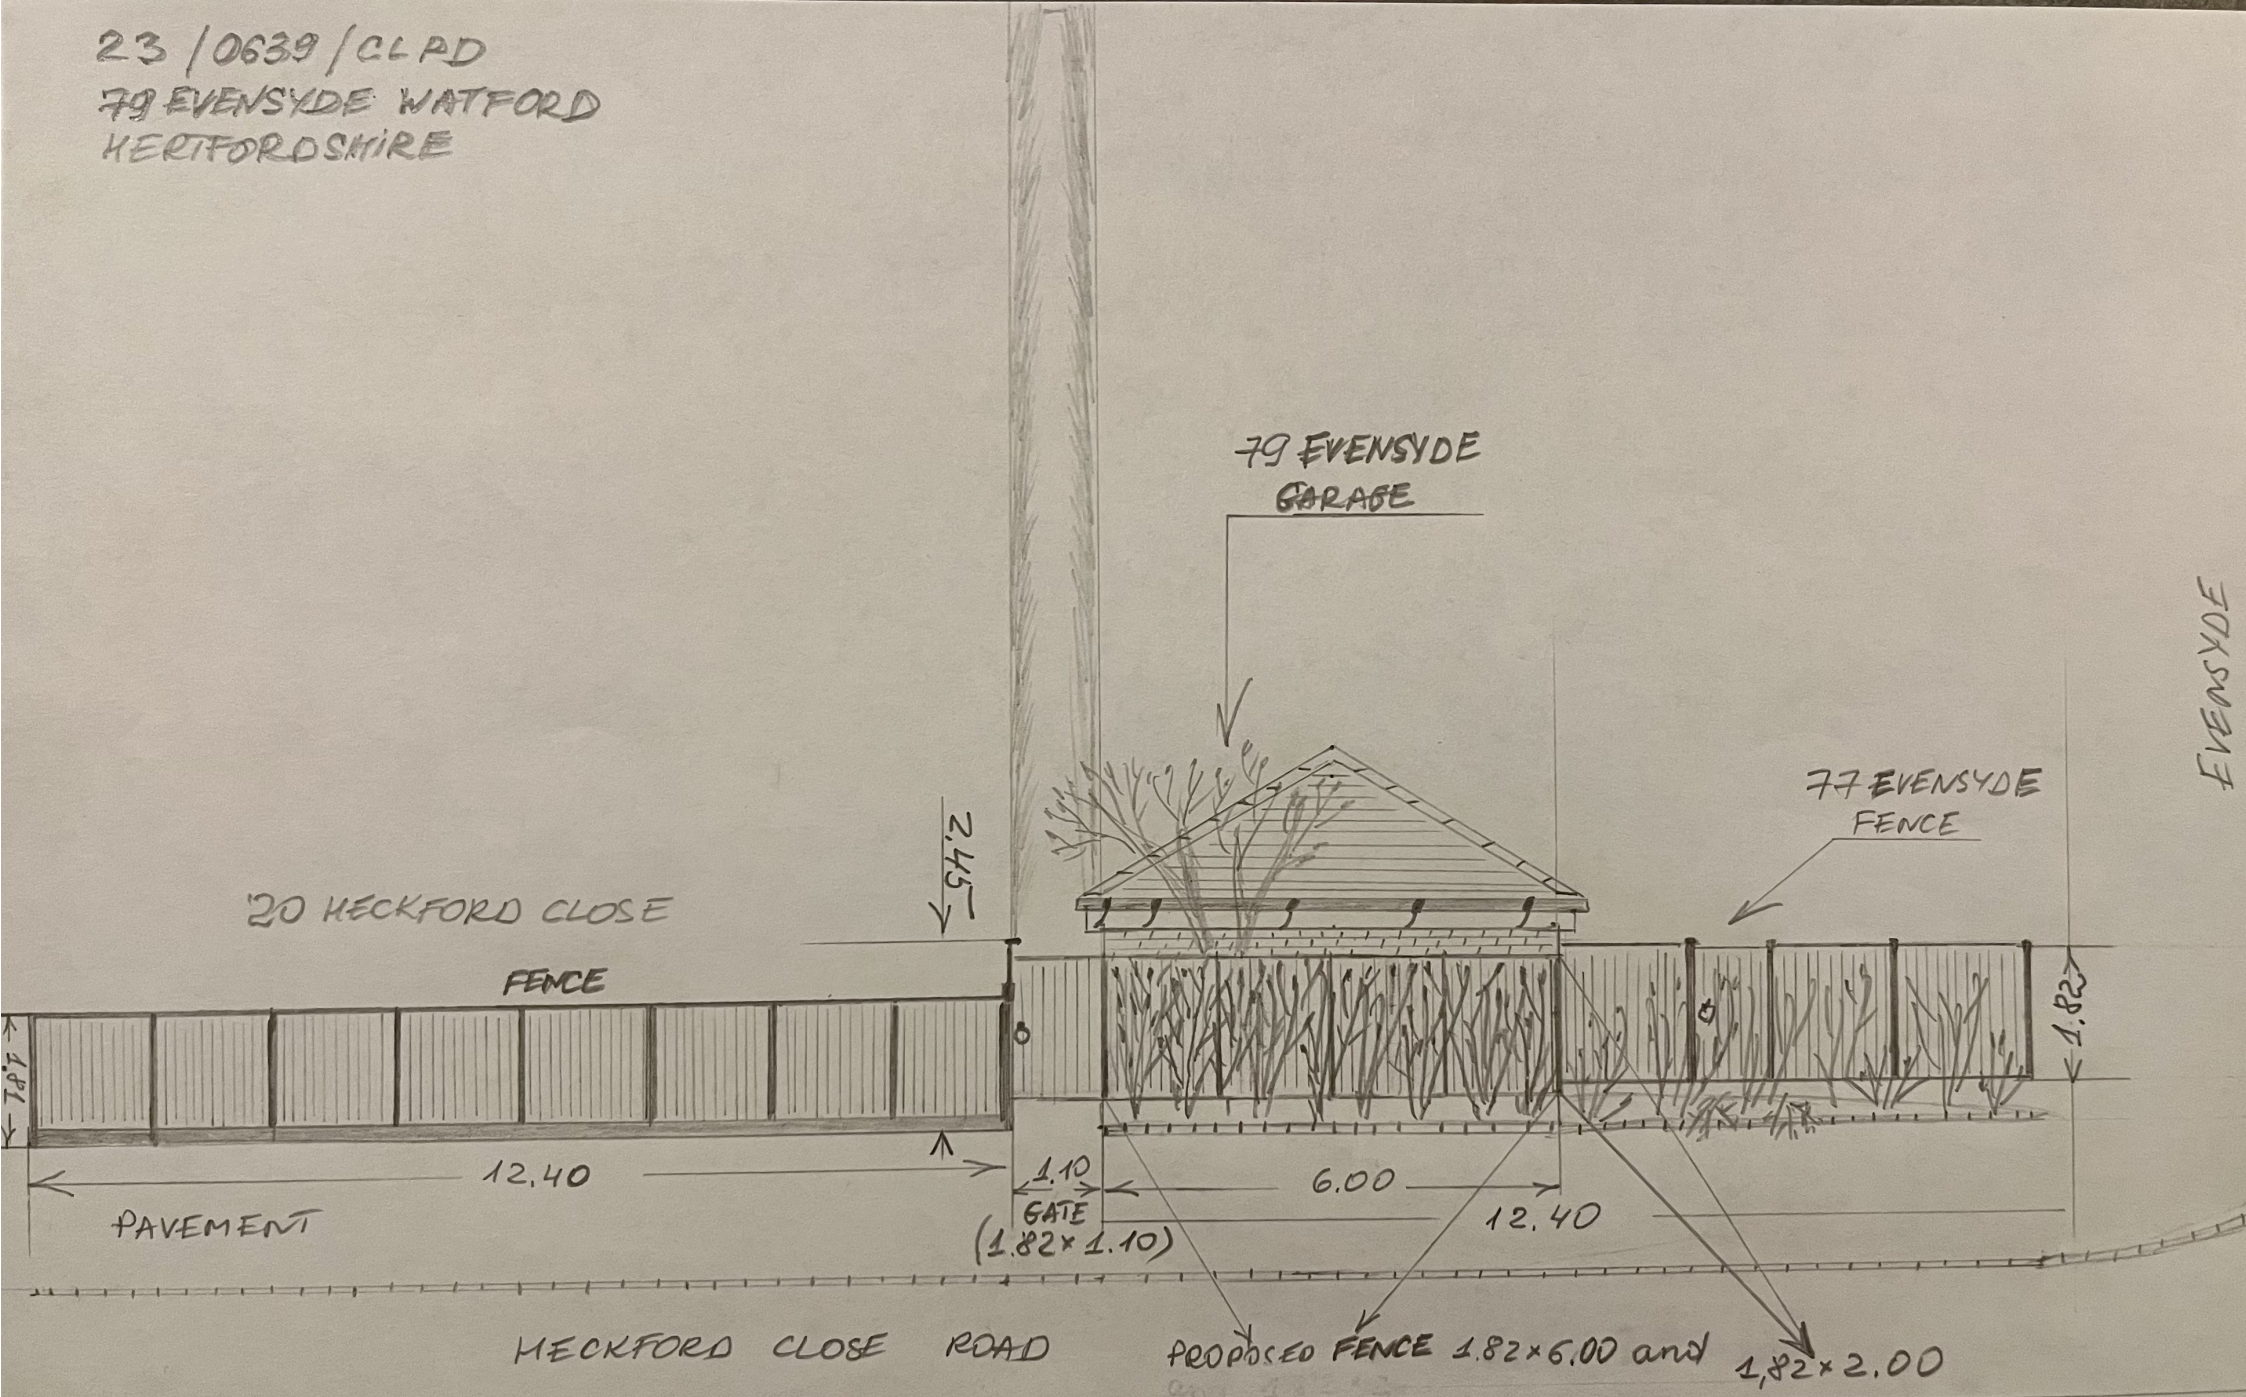

20 HECKFORD CLOSE
FENCE

79 EVENSYDE
GARAGE

77 EVENSYDE
FENCE

EVENSYDE

2.45

1.82

12.40

1.10

6.00

12.40

PAVEMENT

GATE
(1.82 x 1.10)

HECKFORD CLOSE ROAD

PROPOSED FENCE 1.82 x 6.00 and 1.82 x 2.00

PROPOSED ELEVATIONS
SCALE: 1:100, 1cm = 1m

