
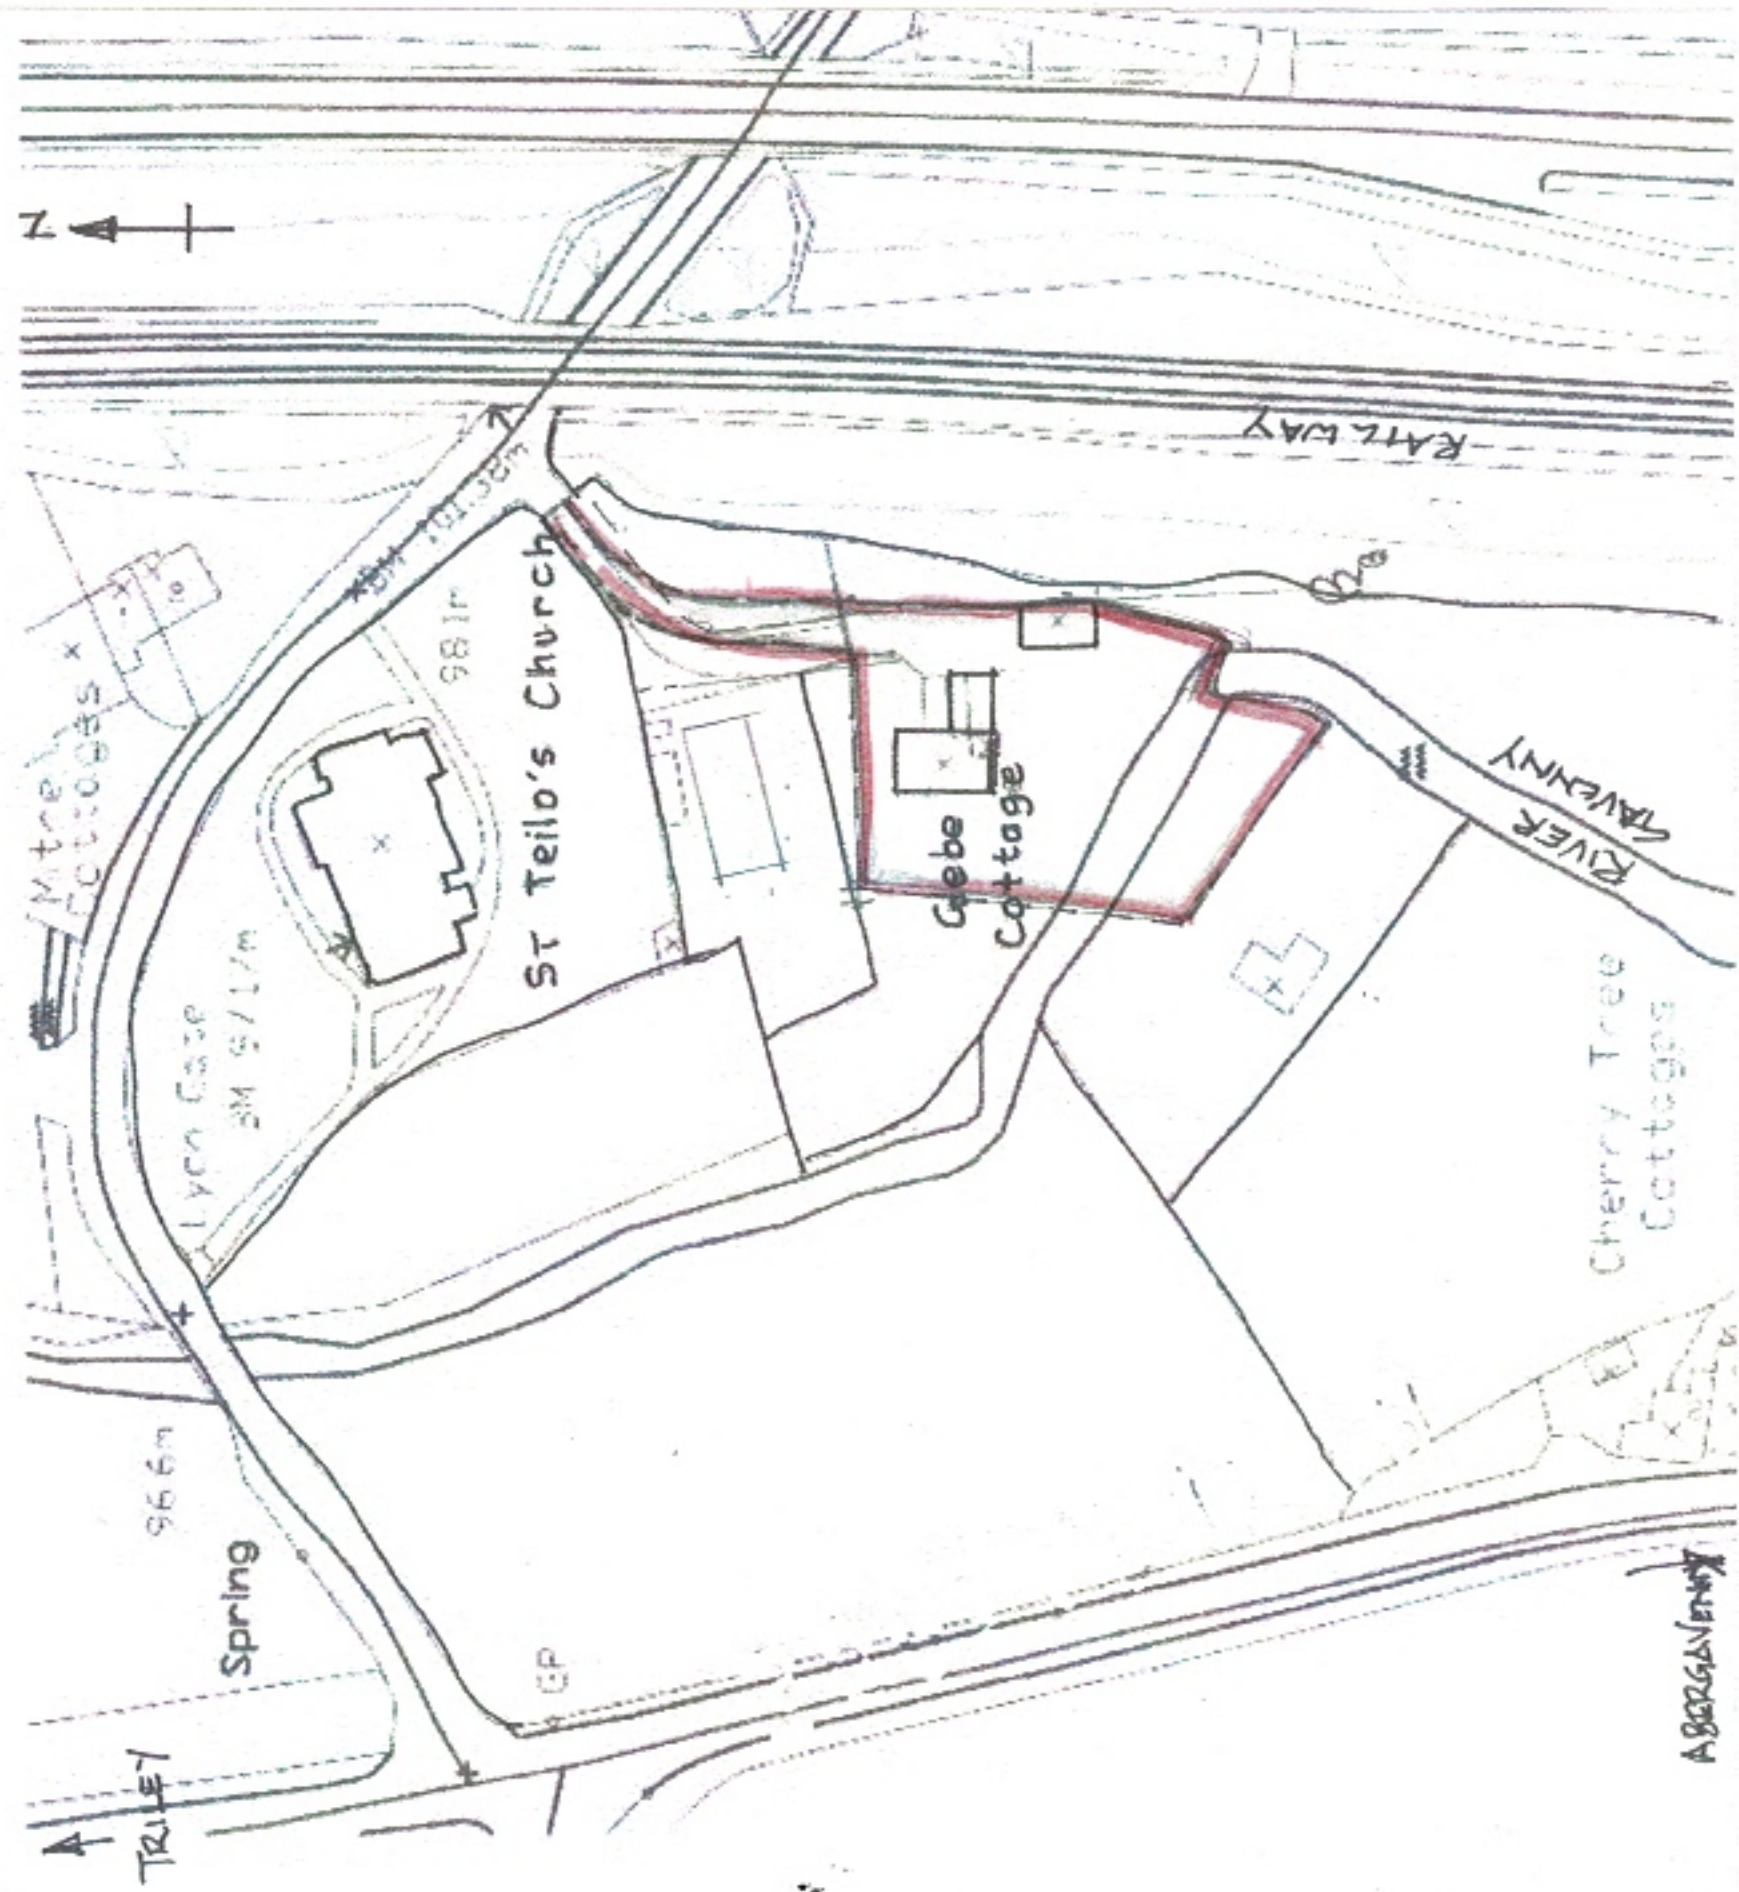


PROPOSED SITE AND LOCATION PLAN

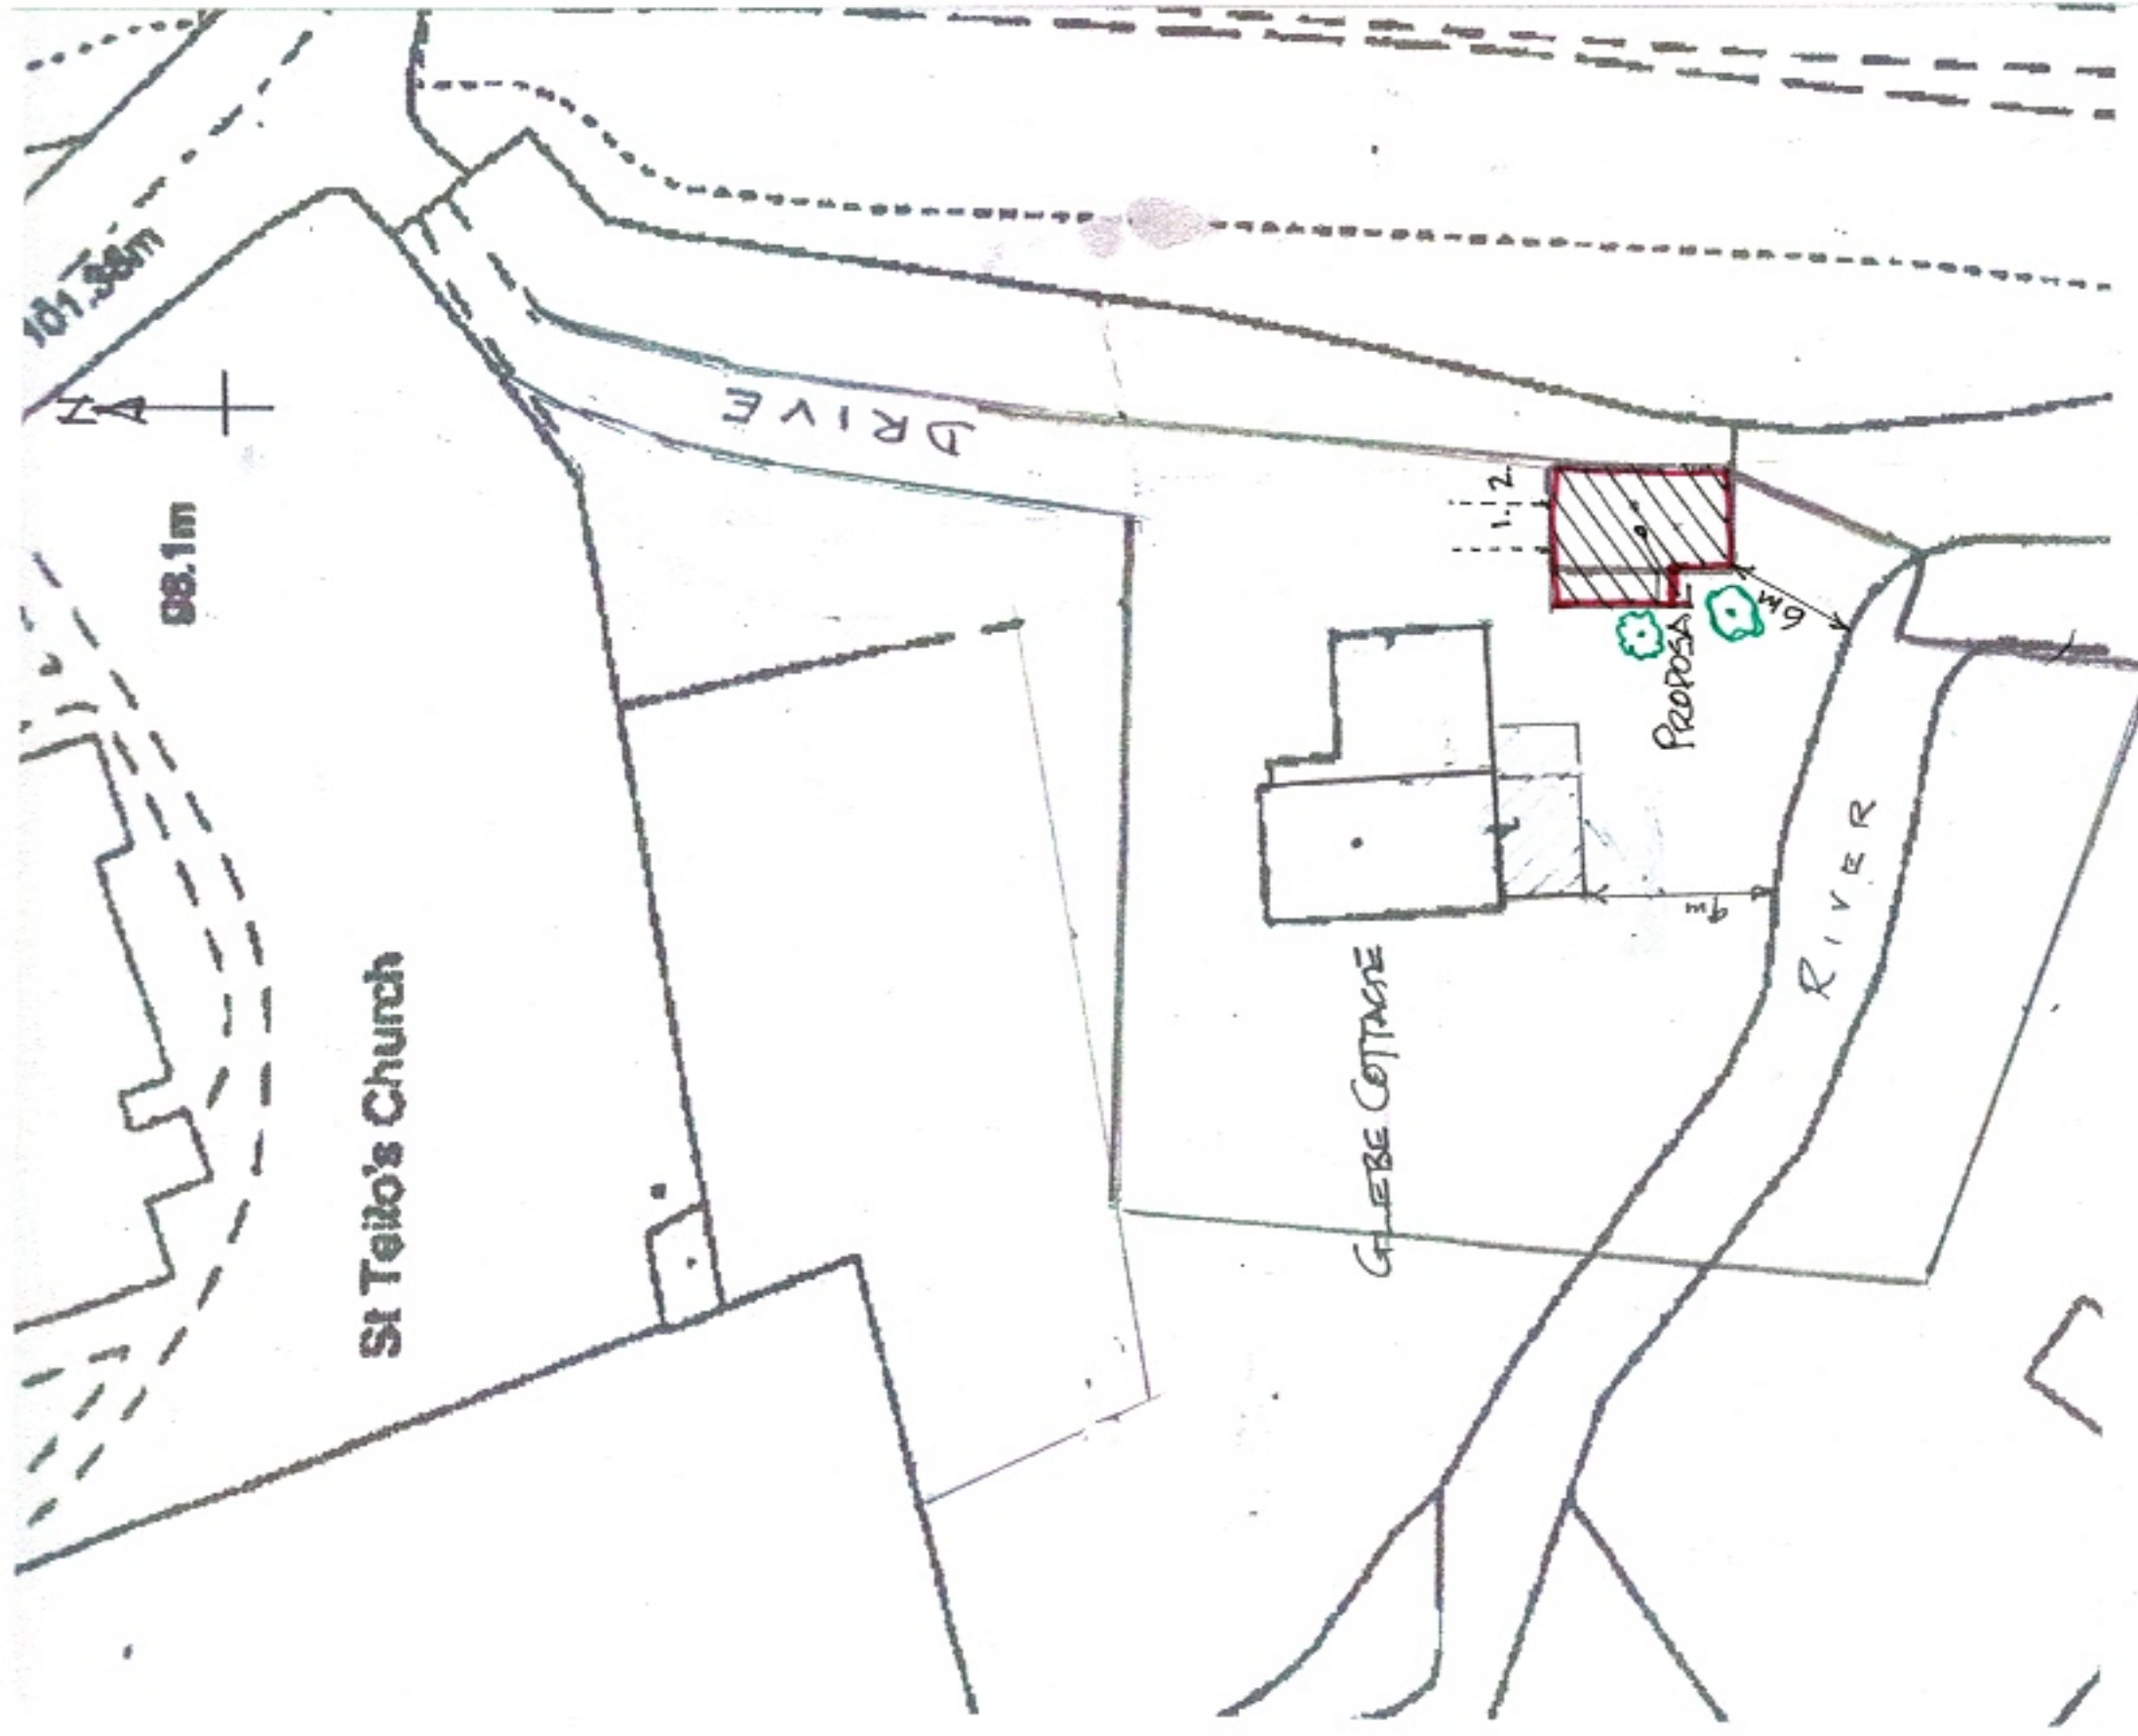

Proposed renovations, alterations and conversion of former  
 cowshed /dairy to a holiday let unit, Glebe Cottage,  
 Llantilio Pertholey, Abergavenny for Mr & Mrs M Elmore  
 Scale 1:1250, 1.500 @ A3 Drg. No. 0137/23/01 February 2023