



General Notes  
 1. Do not scale this drawing. All dimensions to be as noted. Contractor to check all dimensions on site before carry out works.  
 2. This drawing is for the private and confidential use of the client for whom it was undertaken and it should not be reproduced in whole or in part or relied upon by third parties for any use without the express written authority of Beech Architects Limited.

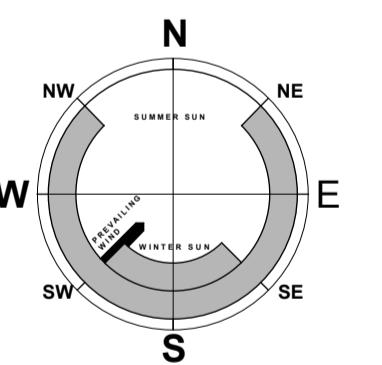

SITE BLOCK PLAN

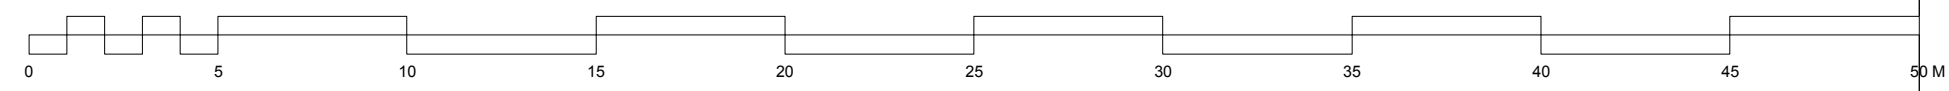

B 09.03.23 Updated from client comments  
 A 08.03.23 Updated from client meeting  
 Rev

**Beech ARCHITECTS**  
 Church Farm Barn  
 The Street  
 Thorndon  
 Suffolk  
 IP23 7JR  
 www.beecharchitects.com  
 e enquiries@beecharchitects.com  
 t 01379 678442

CLIENT  
 BRYAN & TILLY PHILLIPS

PROJECT  
 GLEBE FARM  
 LONG GREEN  
 WORTHAM  
 IP22 1RD

DRAWING  
 PROPOSED SITE BLOCK PLAN

SCALE 1:200@ A1	DATE JAN 2023	DRAWN BY	CHECKED
DRAWING NUMBER 09	JOB NUMBER 697	STATUS Not For Construction	REV B

This drawing is copyright and remains the property of Beech Architects Ltd. Original size A1. Scale shown will be incorrect if reproduced in any other format. All dimensions to be checked on site.