
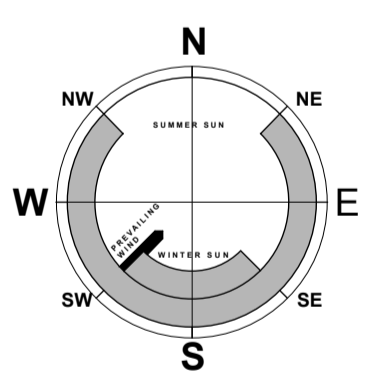


General Notes
 1. Do not scale this drawing. All dimensions to be as noted. Contractor to check all dimensions on site before carry out works.
 2. This drawing is for the private and confidential use of the client for whom it was undertaken and it should not be reproduced in whole or in part or relied upon by third parties for any use without the express written authority of Beech Architects Limited.

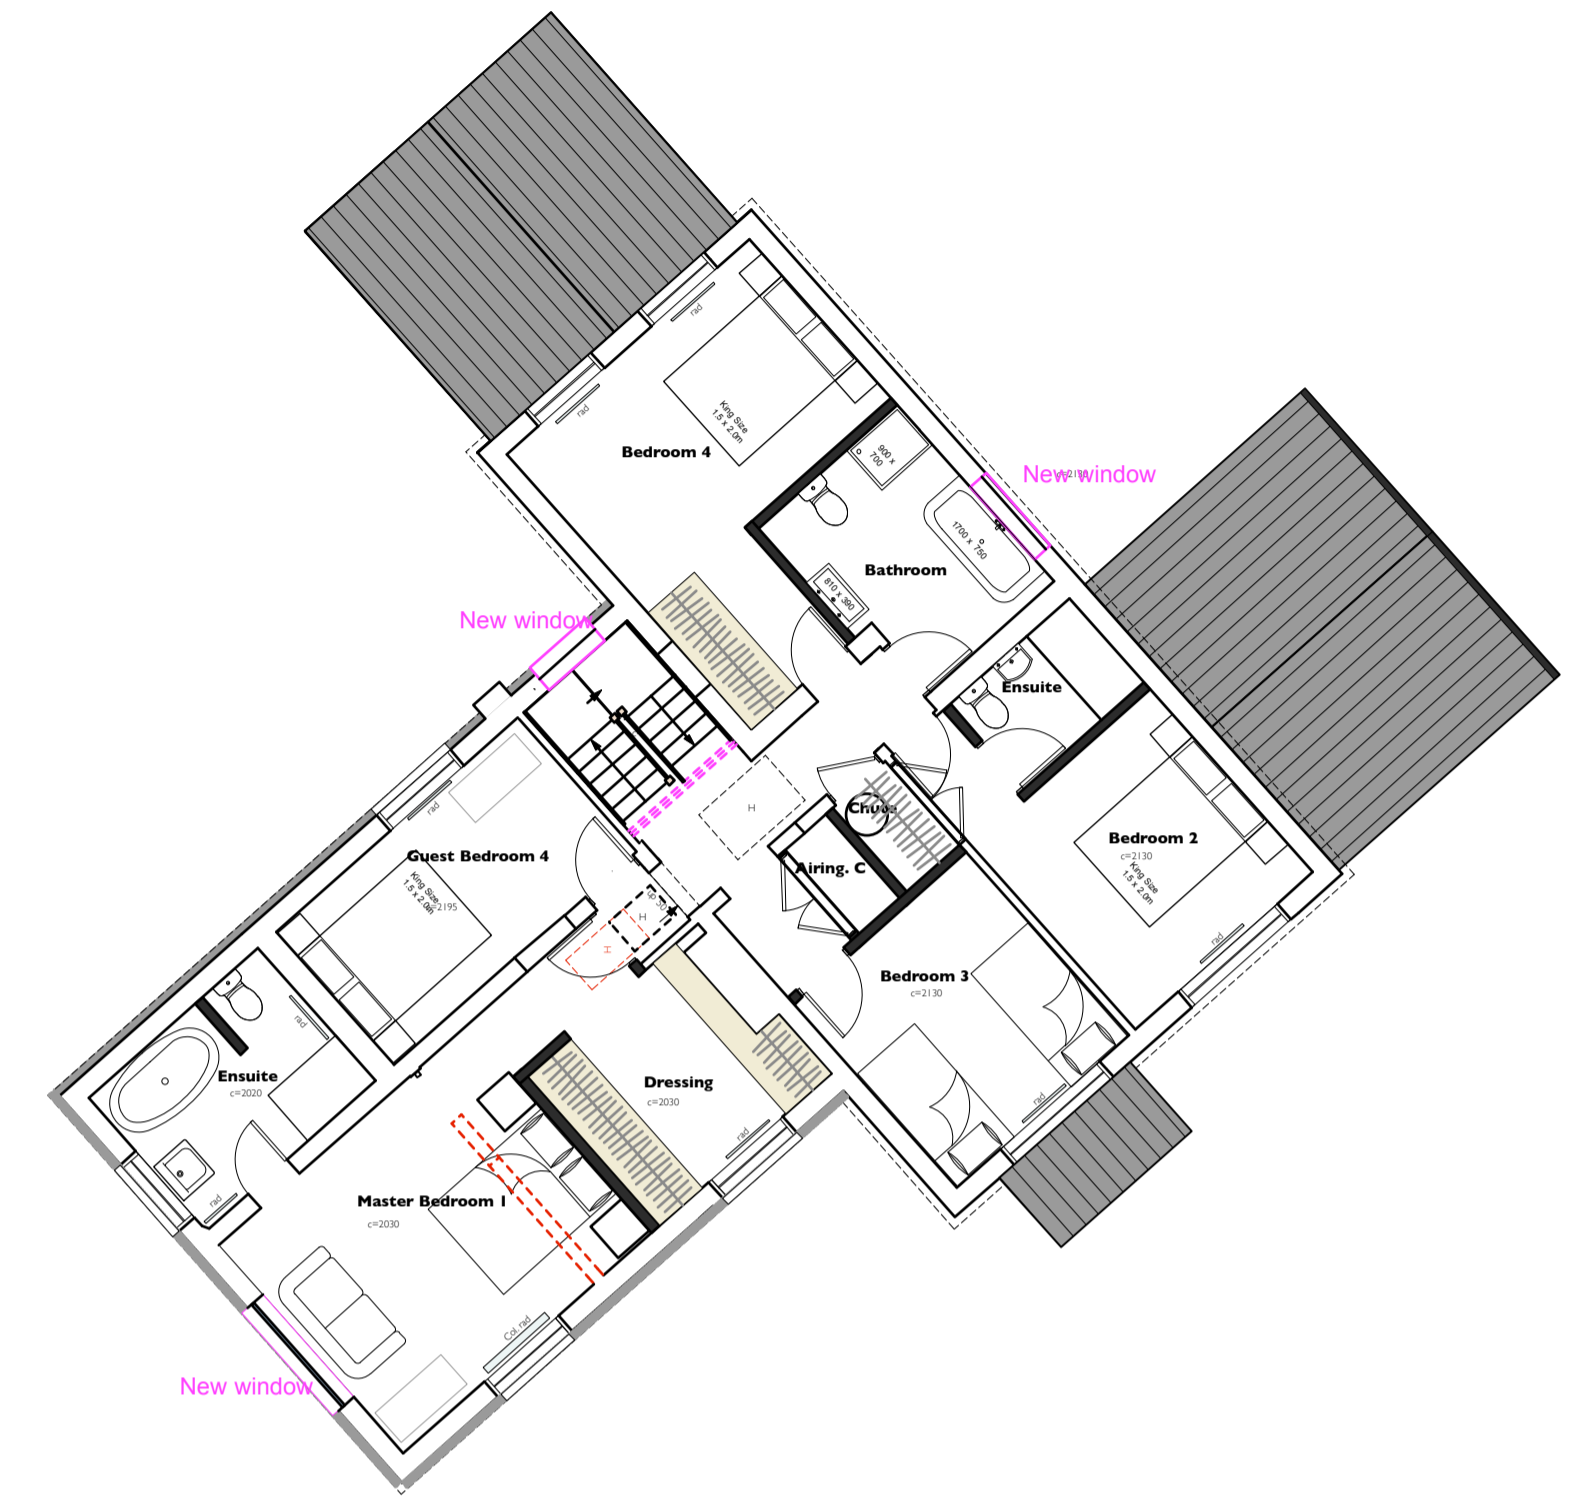

D: 09.03.23 Updated from client comments
 C: 08.03.23 Updated from client meeting
 B: 24.02.23 Updated following client comments
 A: 23.02.23 Updated following client comments
 Rev

Beech ARCHITECTS
 Church Farm Barn
 The Street
 Thorndon
 Suffolk
 IP23 7JR
 www.beecharchitects.com
 e: enquiries@beecharchitects.com
 t: 01379 678442

CLIENT
 BRYAN & TILLY PHILLIPS

PROJECT
 GLEBE FARM
 LONG GREEN
 WORTHAM
 IP22 1RD

DRAWING
 PROPOSED PLANS

SCALE 1:100 @ A1	DATE JAN 2023	DRAWN BY	CHECKED
DRAWING NUMBER 08	JOB NUMBER 697	STATUS Not For Construction	REV D

This drawing is copyright and remains the property of Beech Architects Ltd. Original size A1. Scale shown will be incorrect if reproduced in any other format. All dimensions to be checked on site.