

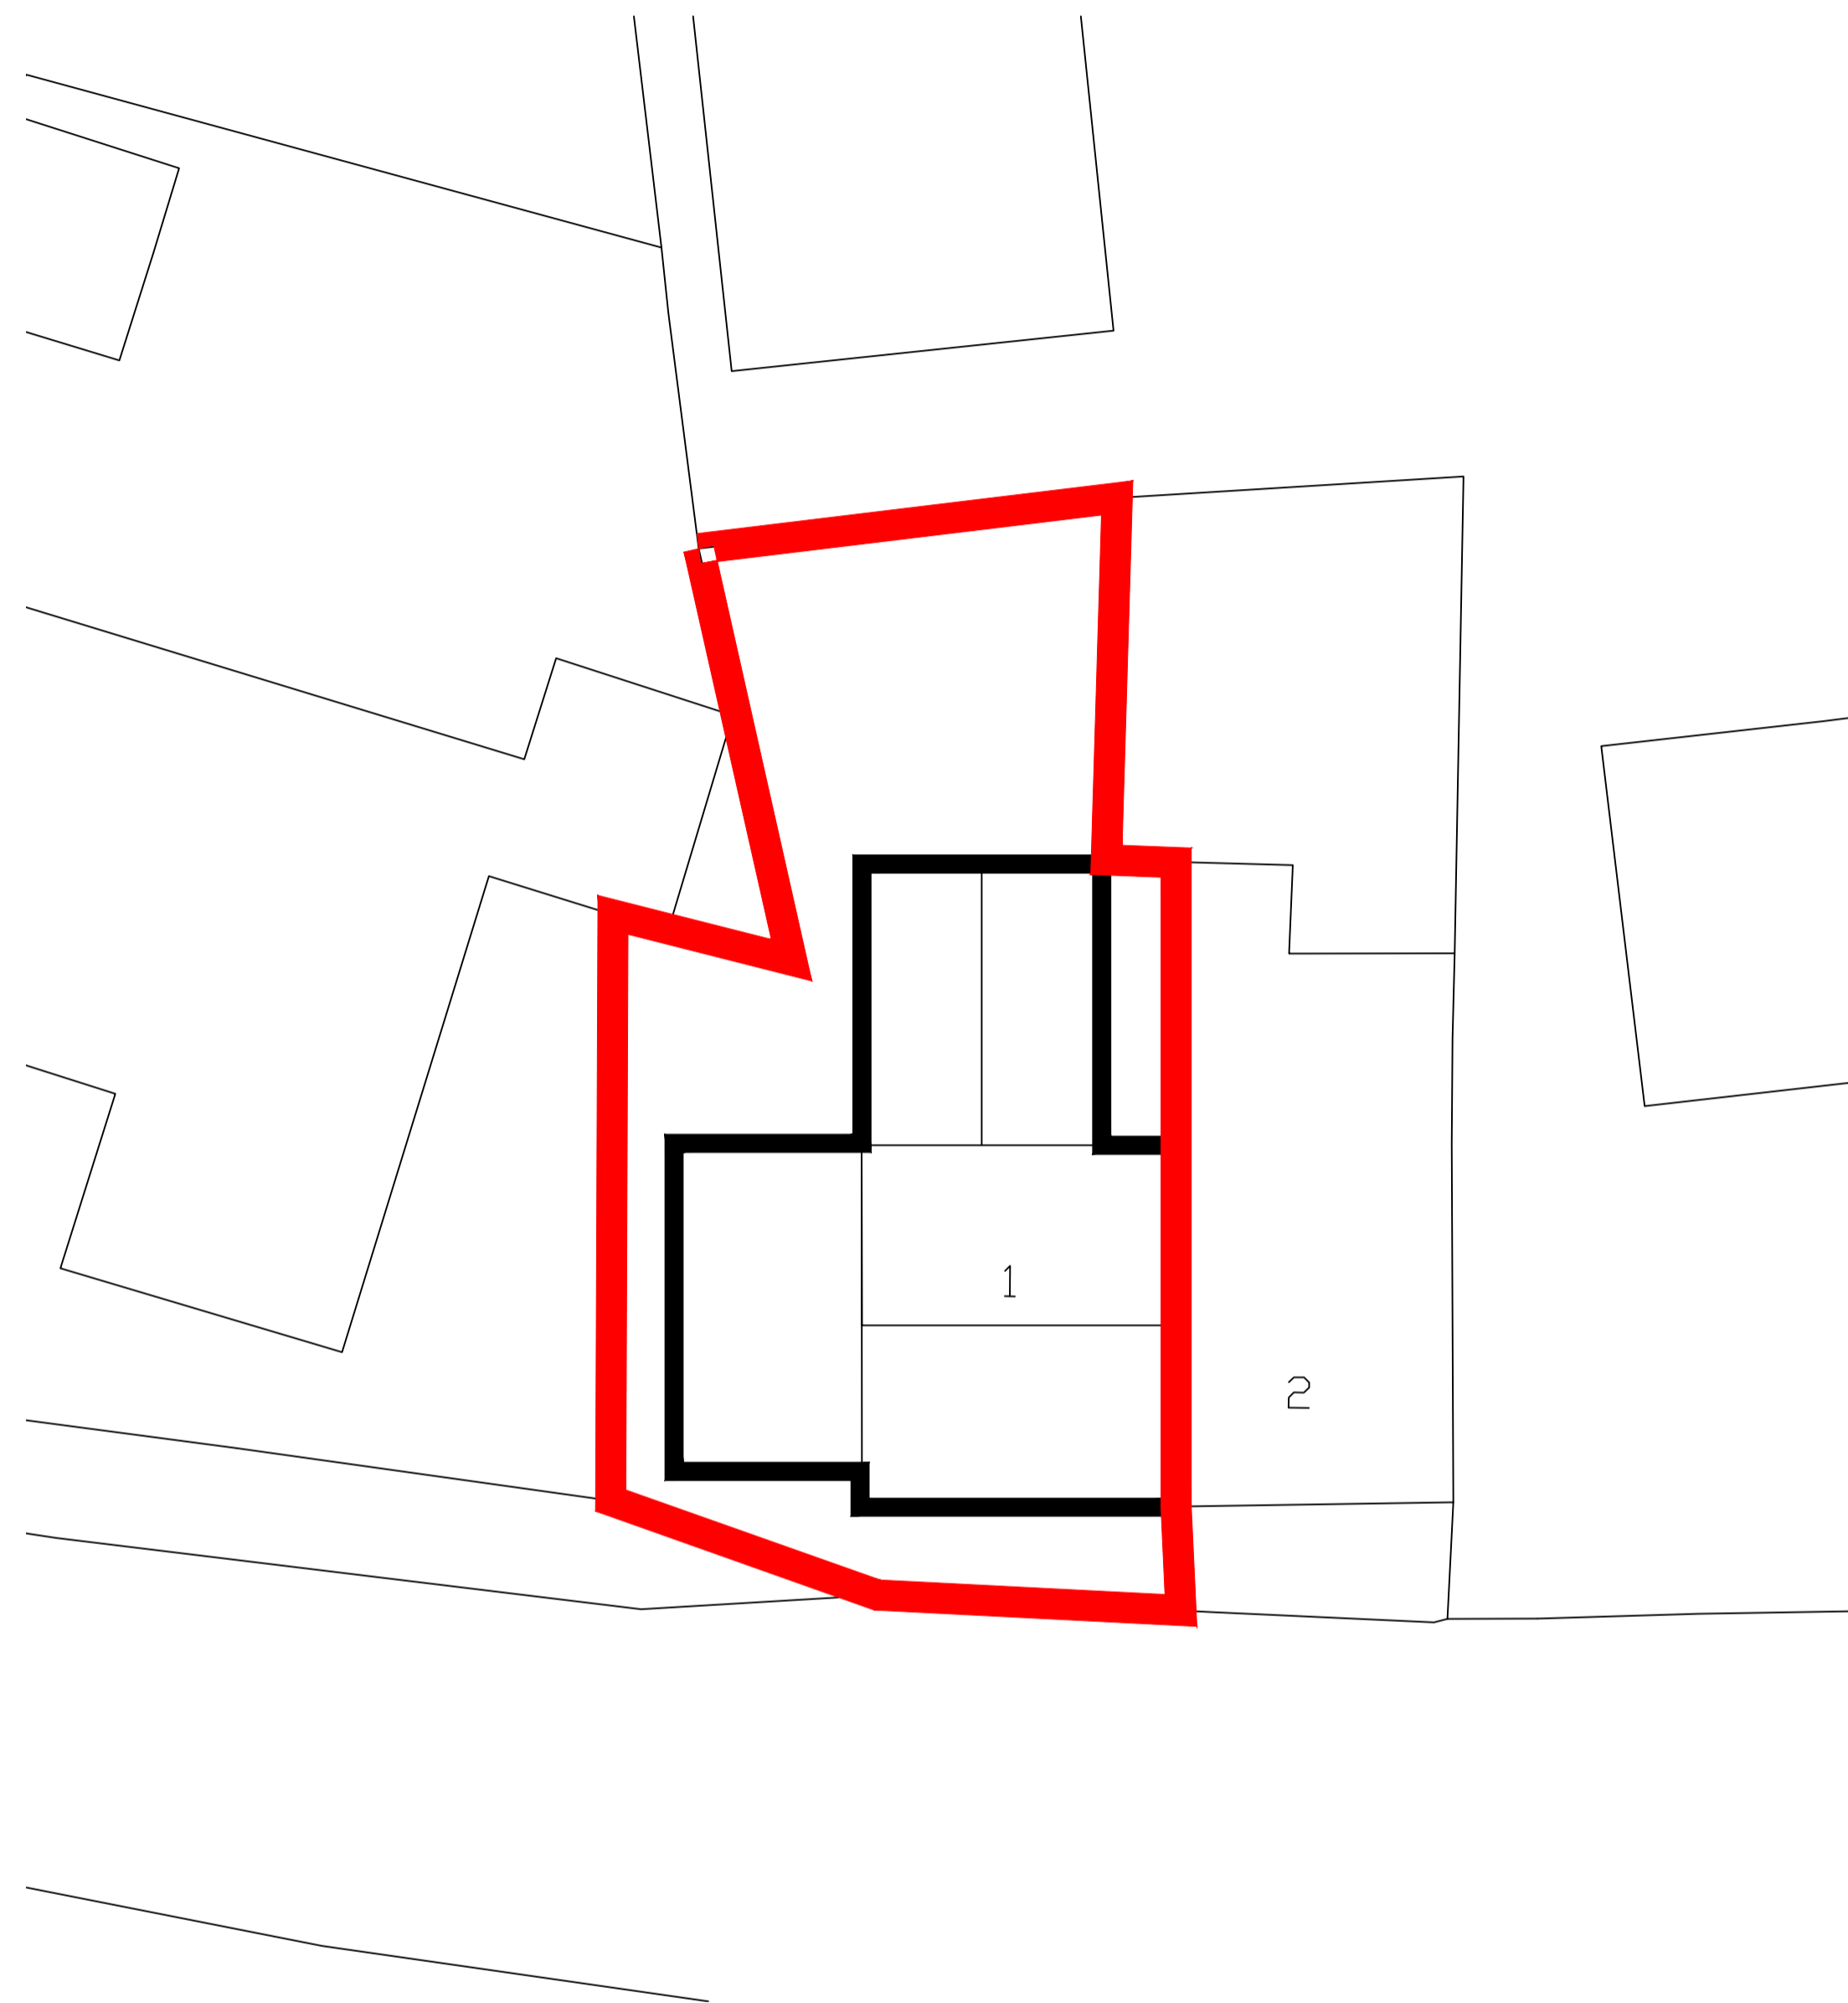


Notes: All drawings are for planning purposes only and are fully illustrative. Not to be used for construction or fabrication.
 All works to be advised by a structural engineer. Drawings are for representative purposes only and are for the purpose of planning submission only. No liability is accepted for the design or accuracy of the drawings and is prepared at the clients request.
 Do not scale from this drawing for building purposes. No Liability is accepted for what is built or for compliance by the client.

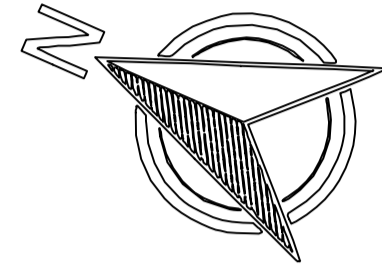


EXISTING 1:100

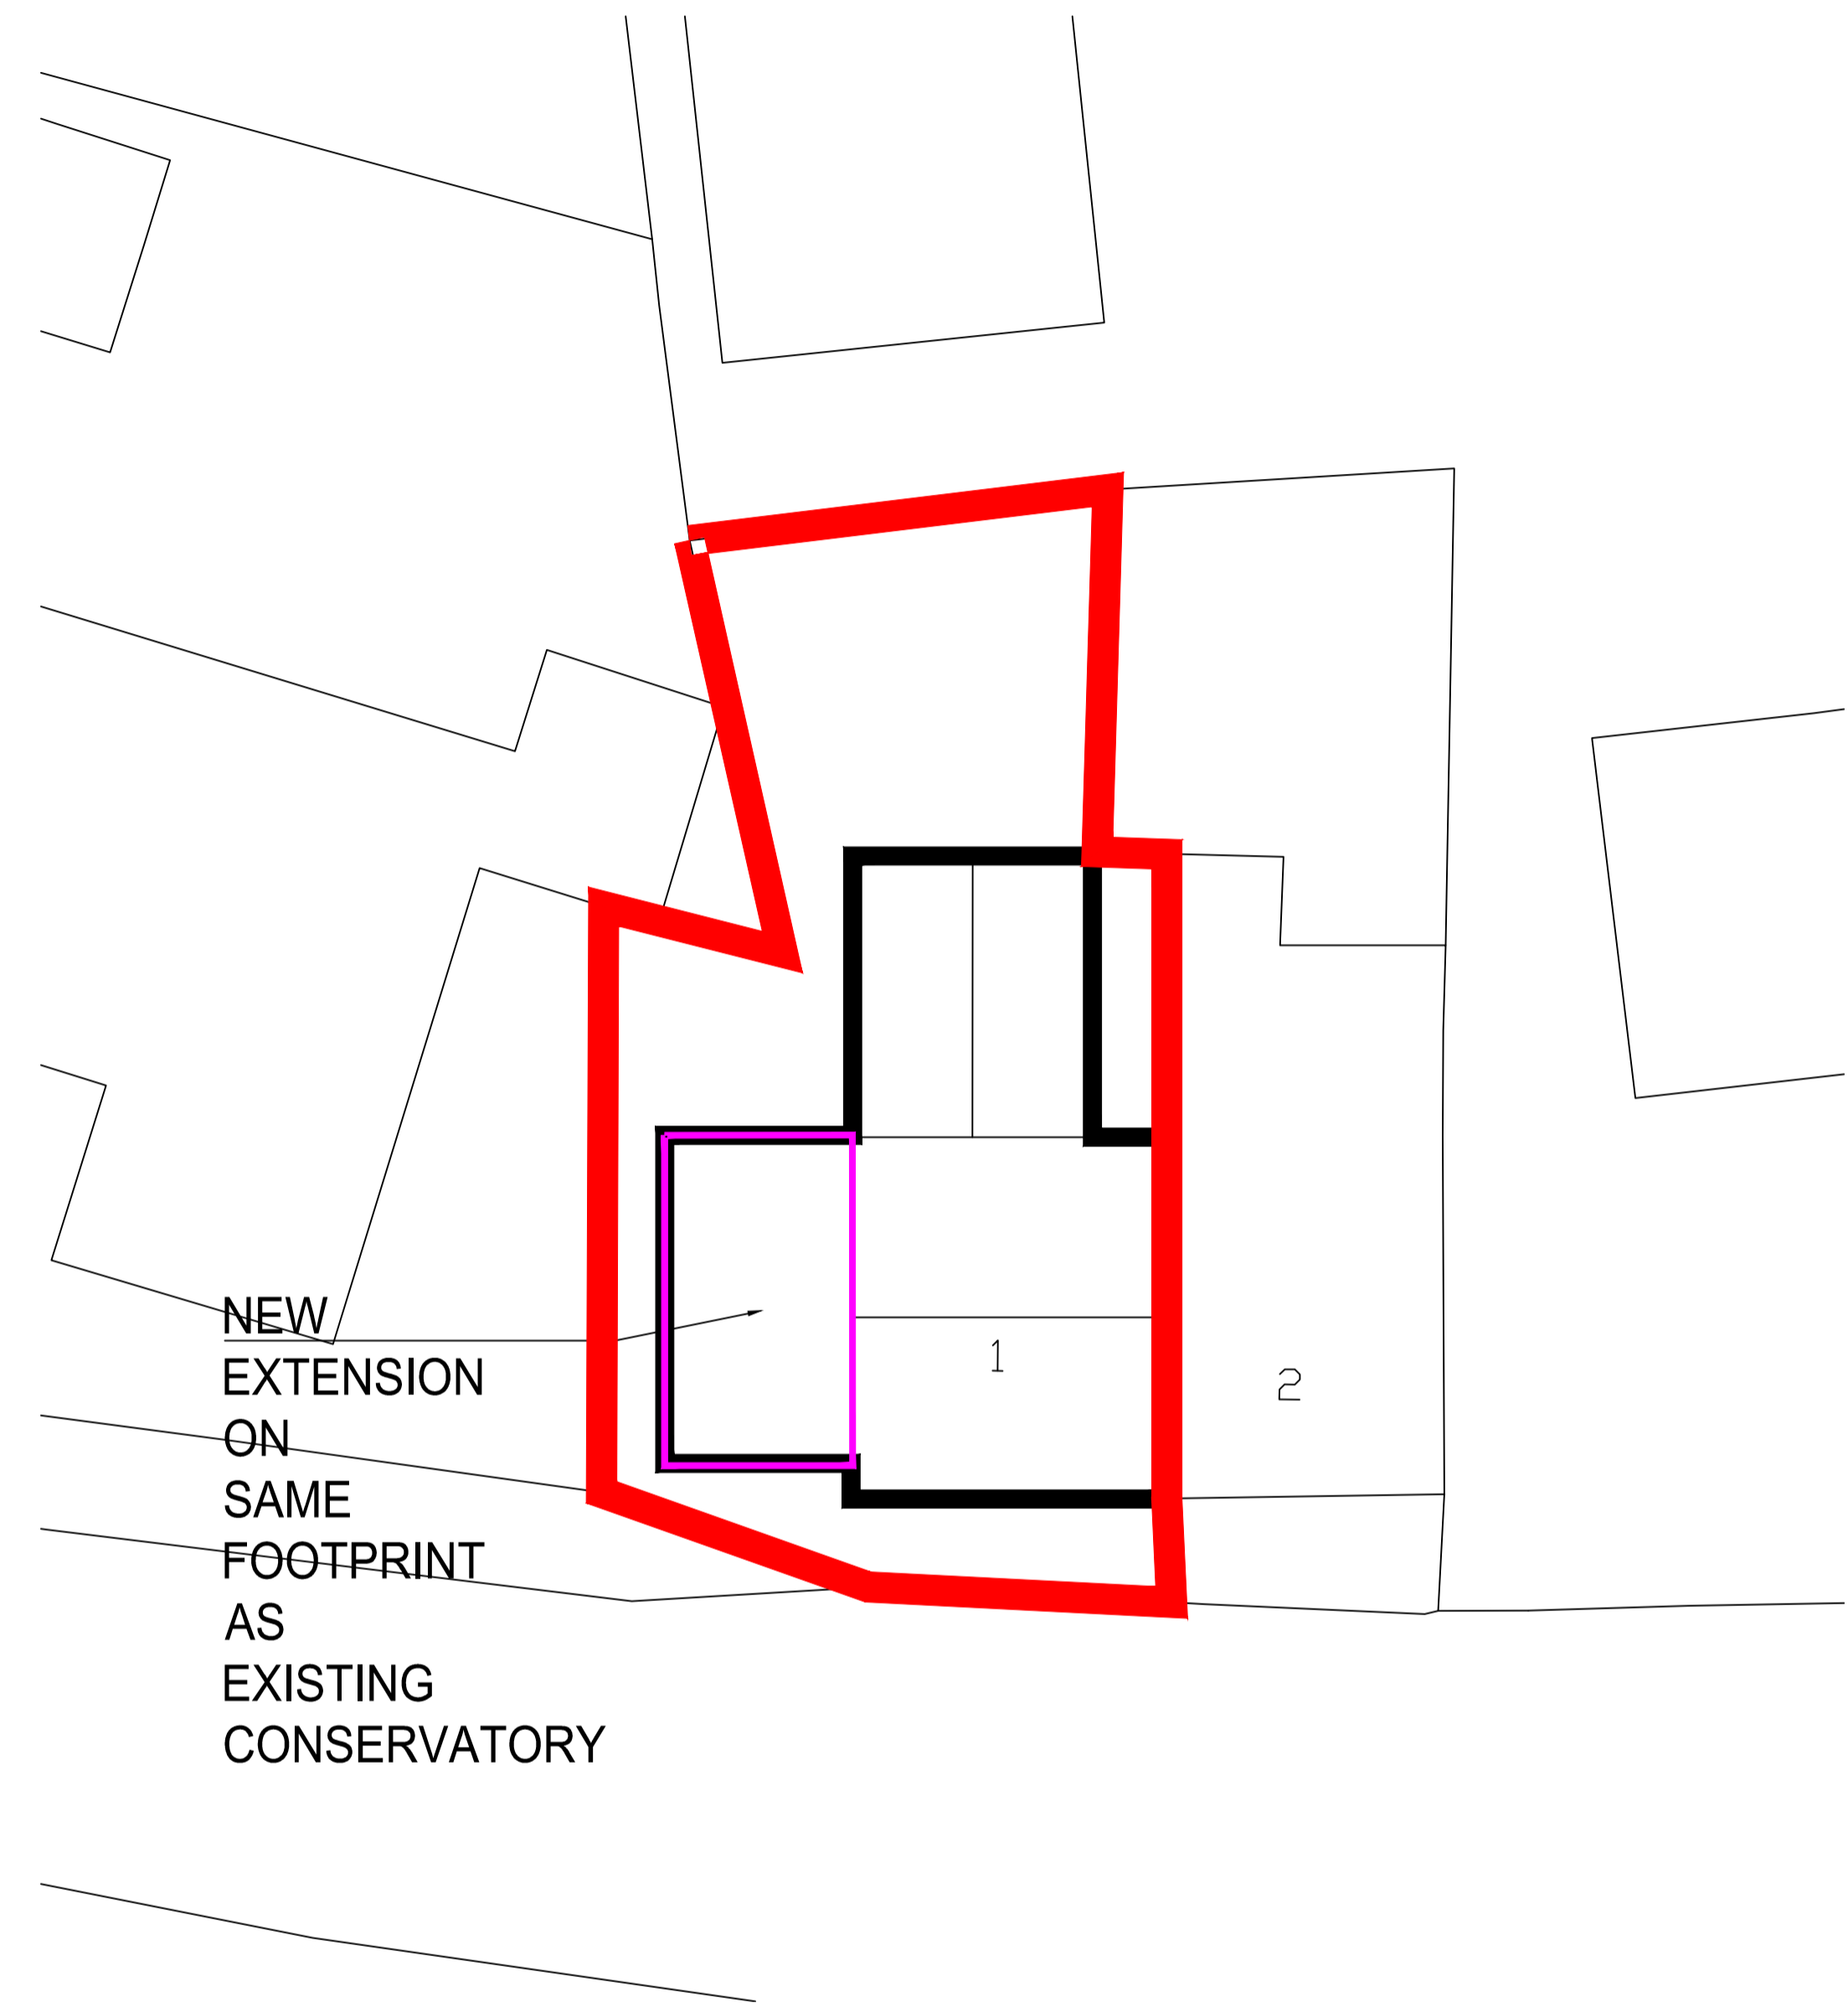


PROPOSED 1:100

NEW
EXTENSION
ON
SAME
FOOTPRINT
AS
EXISTING
CONSERVATORY

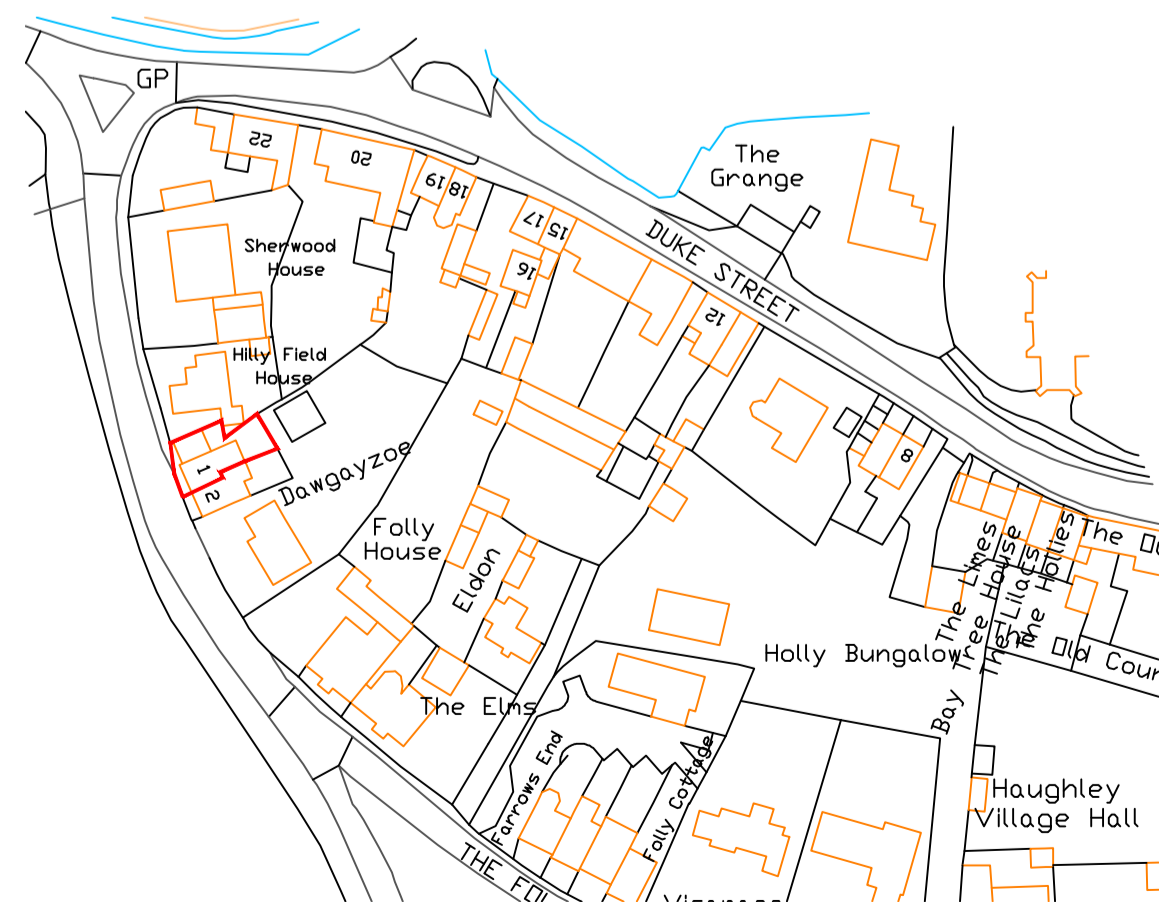

Location 1:1250

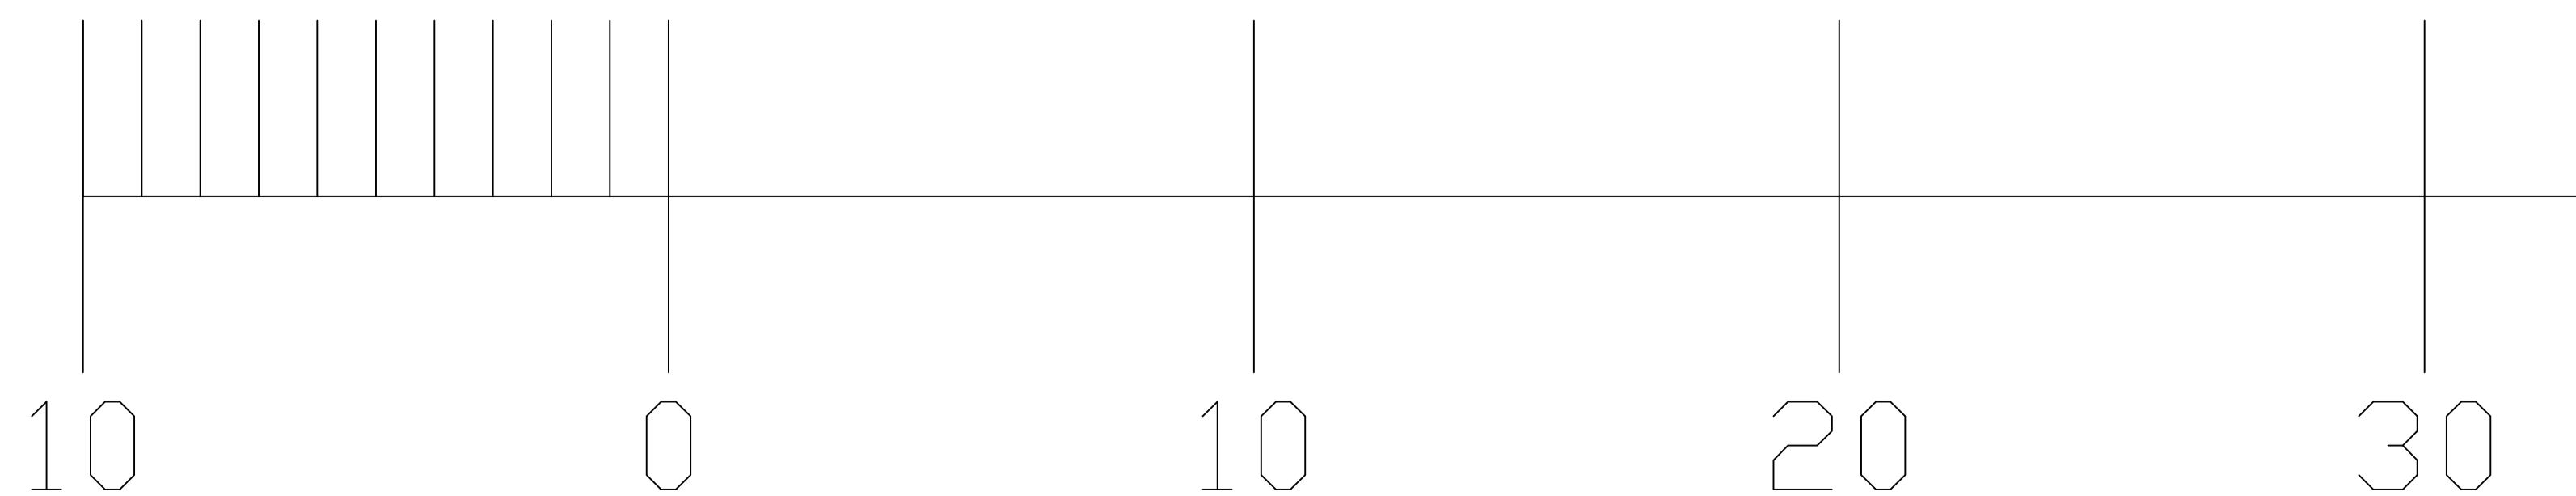

DRAWN APR 23	TITLE
DATE DB	Existing & Proposed
SCALE AS STATED	1 THE FOLLY, HAUGHLEY, SUFFOLK
A1	
DRAWING No.	REVISION
002	A