




EAST ELEVATION

0 5 M




NORTH ELEVATION

0 5 M

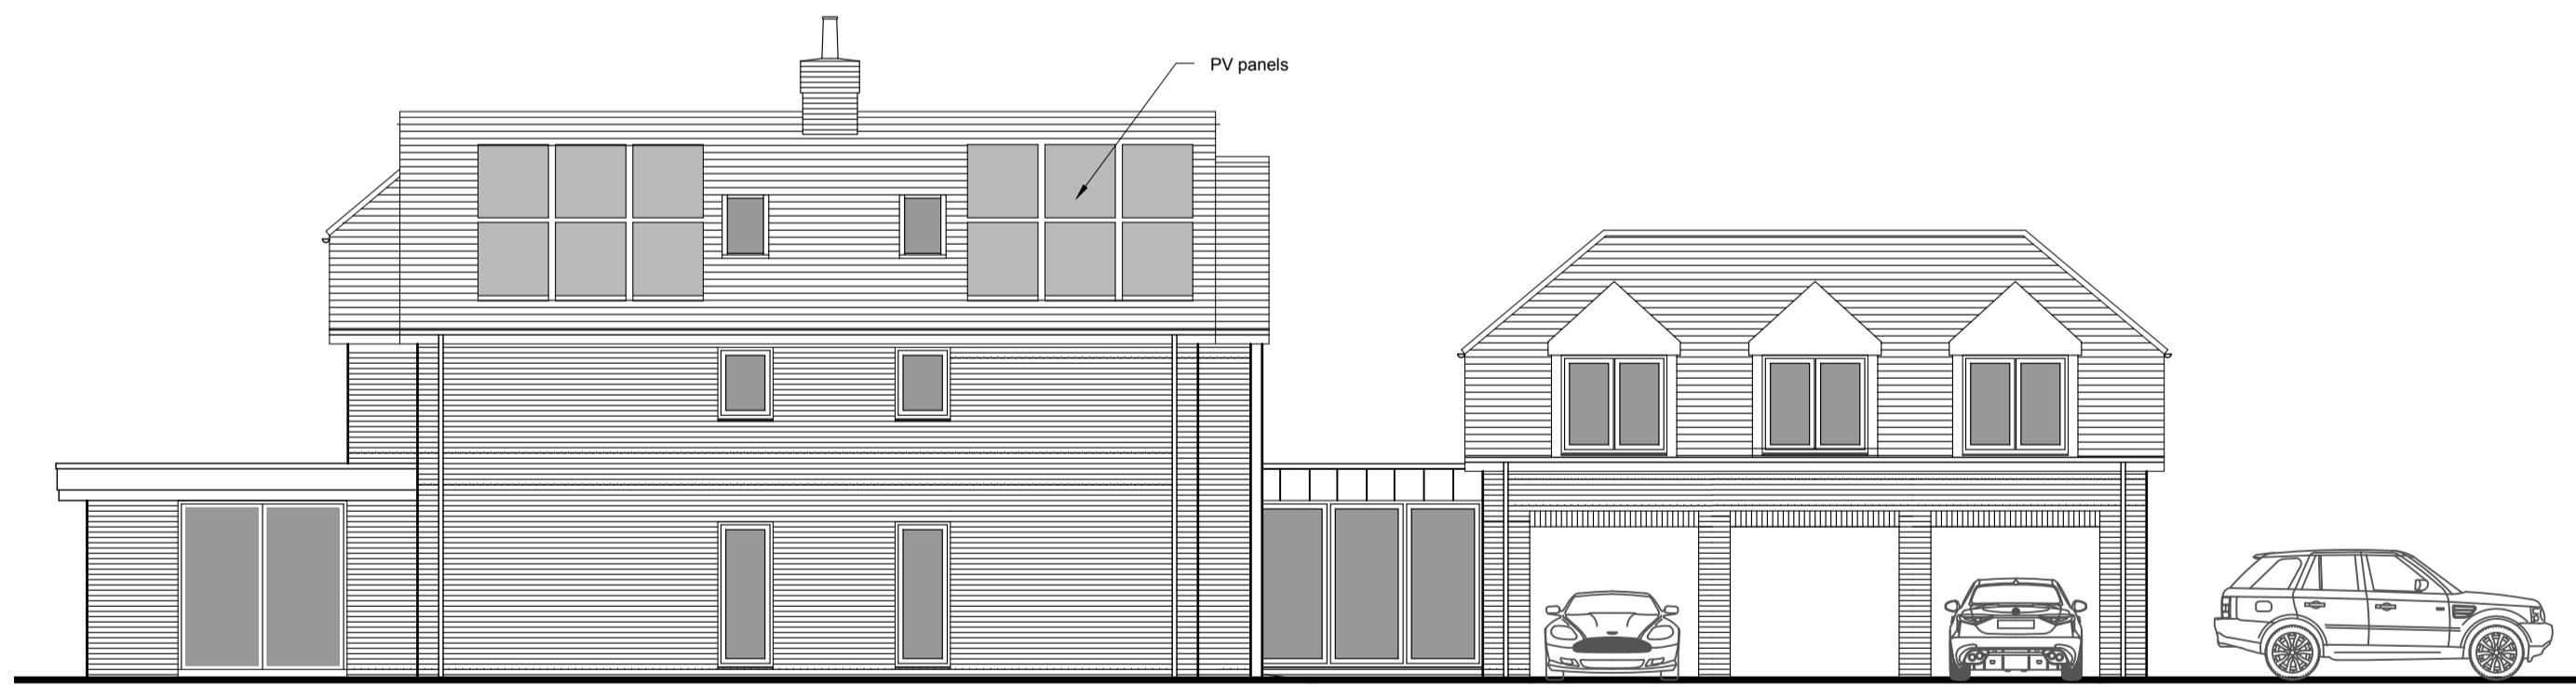

SOUTH ELEVATION

0 5 M

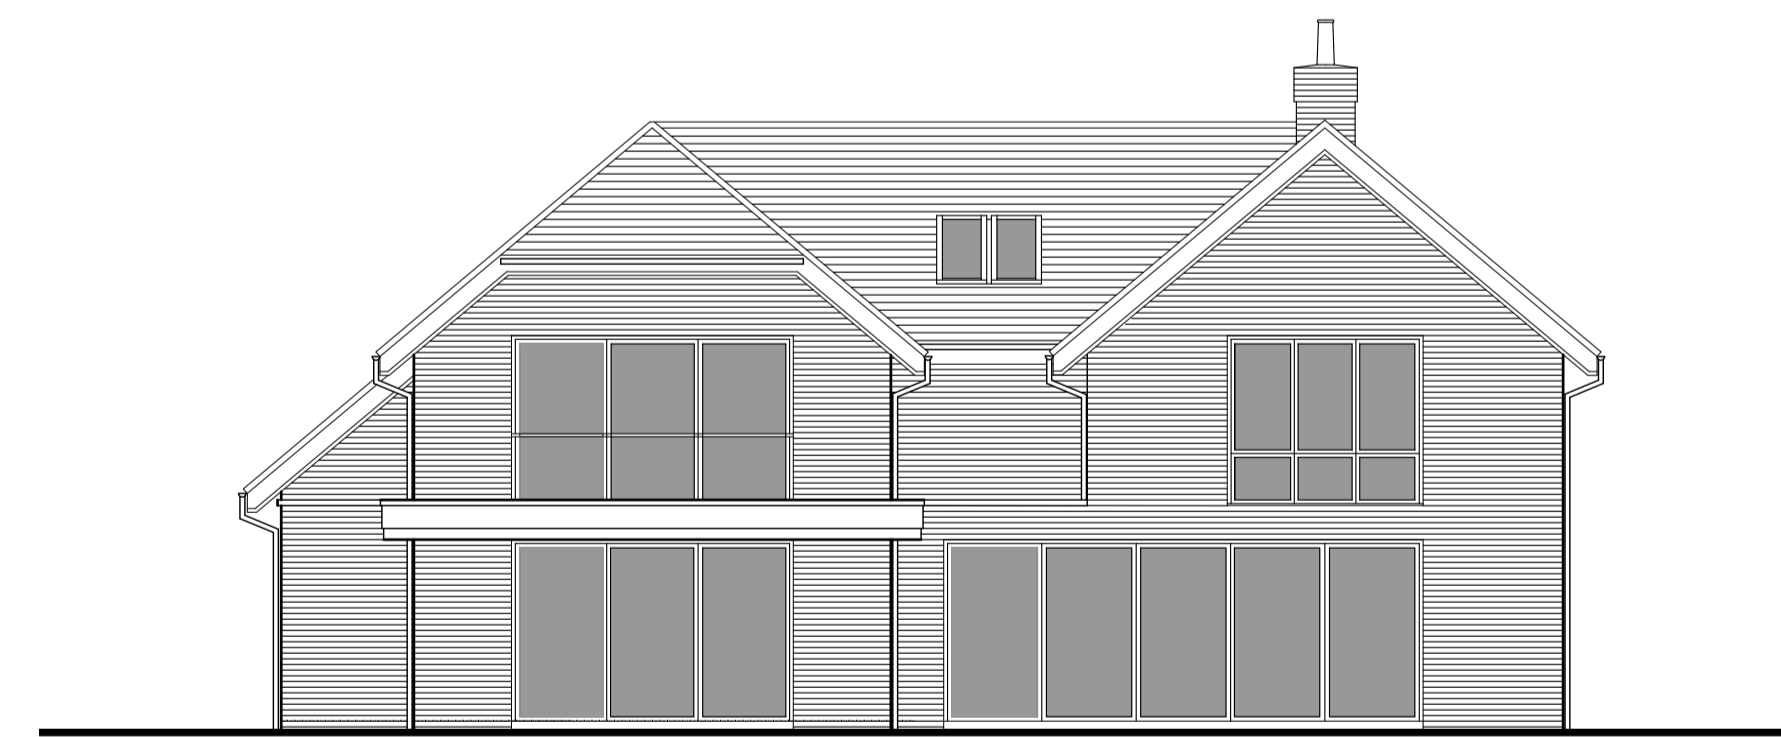

WEST ELEVATION

0 5 M

- F 25.04.23 Roof light repositioned on North Elevation Roof slope
- E 05.08.22 Flat roof & windows amended, PV added
- D 16.06.21 Garage ridge/eaves height reduced.
- C 25.03.21 Ridge heights/garage height reduced. Garage repositioned.
- B 12.03.21 Notes clarifying balcony areas added.
- A 25.02.21 Scale bar added.

client		MR & MRS WIDDRINGTON	
project		2 SHILTON GARTH CLOSE EARSWICK, YORK	
drawing		PROPOSED ELEVATIONS	
date	NOV 2020	status	PLANNING
scale	1:100 @ A1	revision	F
number		W108.01.04	