


LOCATION PLAN

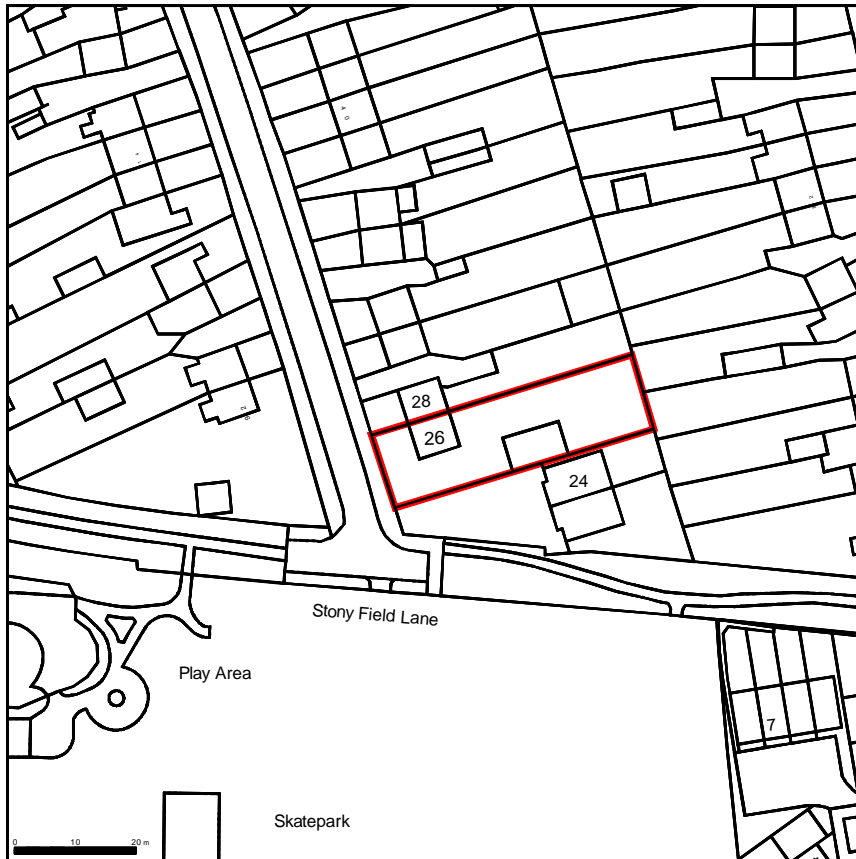

Supplied by Streetwise Maps Ltd
www.streetwise -maps.com
Licence No: 100047474

SCALE 1:1250	DRAWING No. 1404/1	DATE April 2023
26 CROMPTON ROAD, BILSTHORPE, NEWARK, NOTTS, NG22 8PS		CLIVE LYONS Design 1 Barons Drive, Boughton, Newark, Notts. [REDACTED] NG22 9GY