




BLOCK PLAN

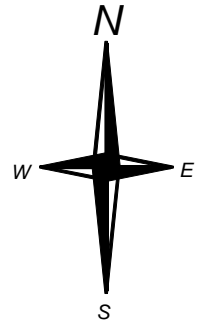

Proposed single storey
rear extension

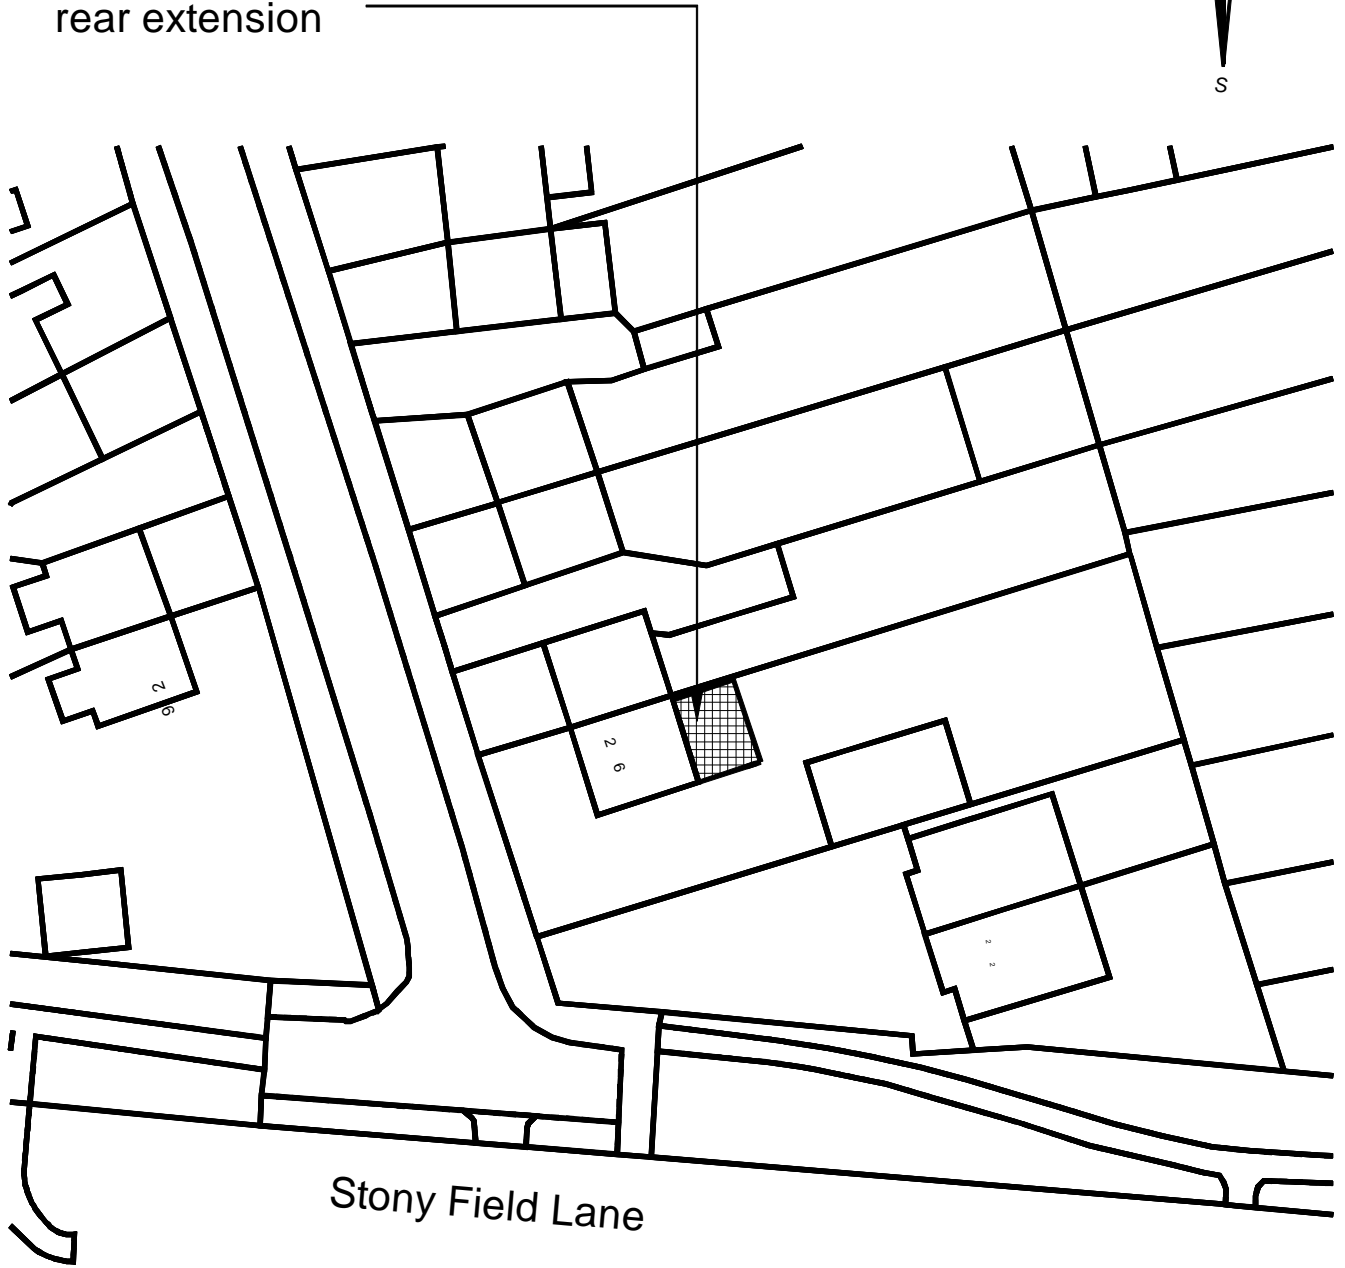

Play Area

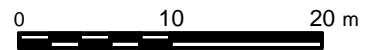

SCALE 1:500	DRAWING NUMBER 1404/2	DATE APRIL 2023
CLIVE LYONS Design 1 Barons Drive, Boughton, Newark, Notts. NG22 9GY		26 CROMPTON ROAD, BILSTHORPE, NEWARK, NOTTS, NG22 8PS