




6 Wallingwells Hall, Wallingwells

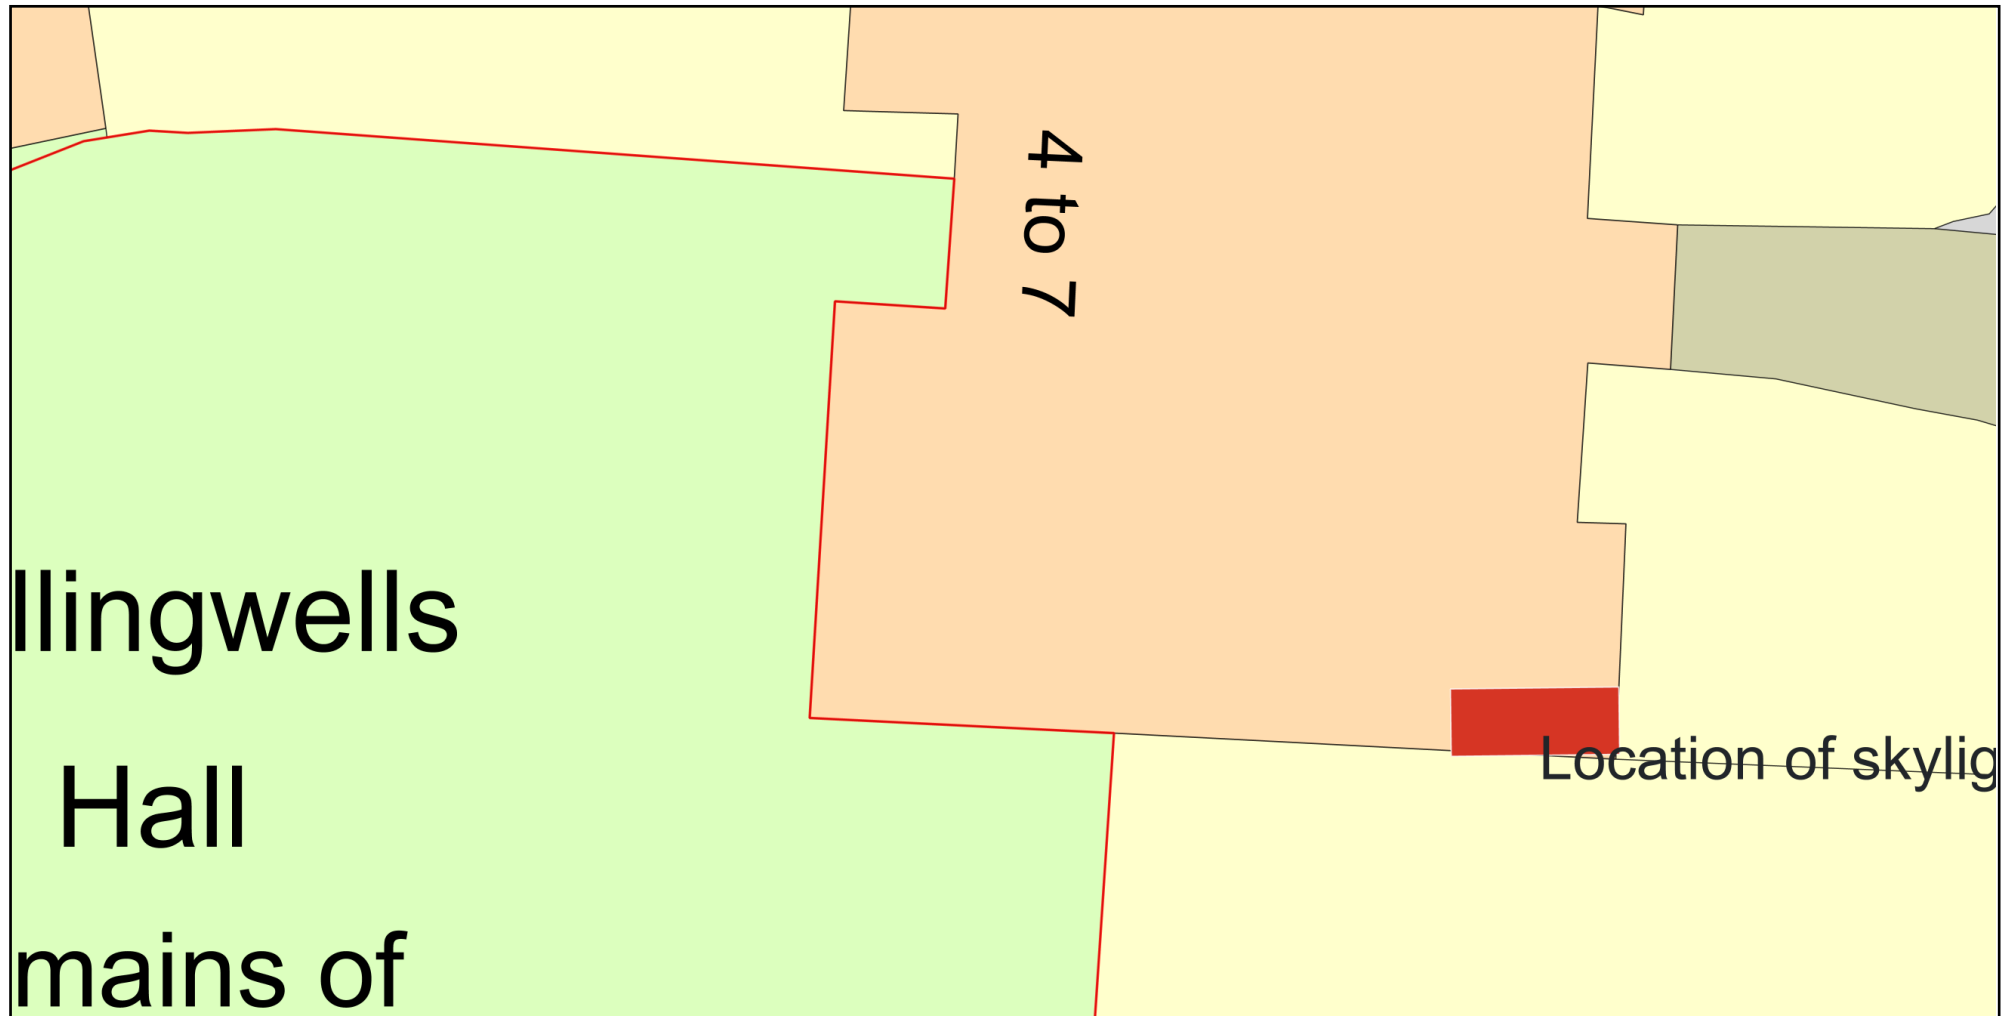

Wallingwells
Hall
mains of

4 to 7

Location of skylight

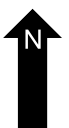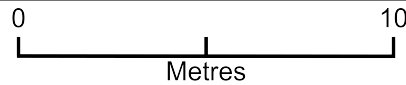

Plan Produced for: Jane Marshall
Date Produced: 27 Apr 2023
Plan Reference Number: TQRQM23117203219658
Scale: 1:200 @ A4