




FRONT ELEVATION (AS EXISTING) 1:100

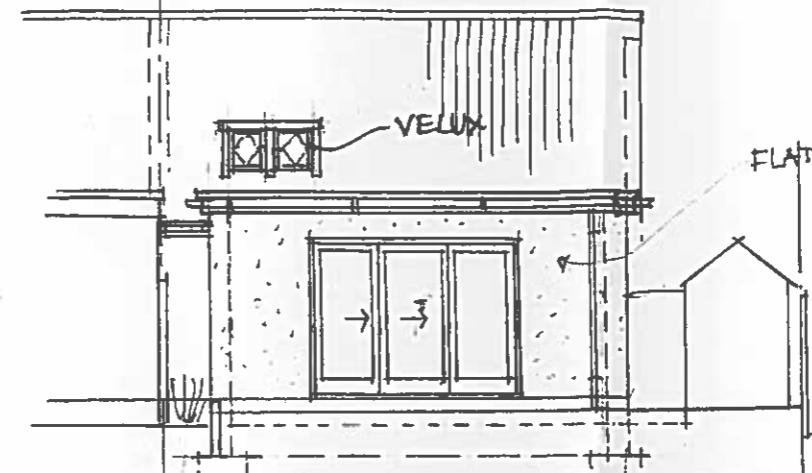

PROPOSED REAR ELEVATION 1:100

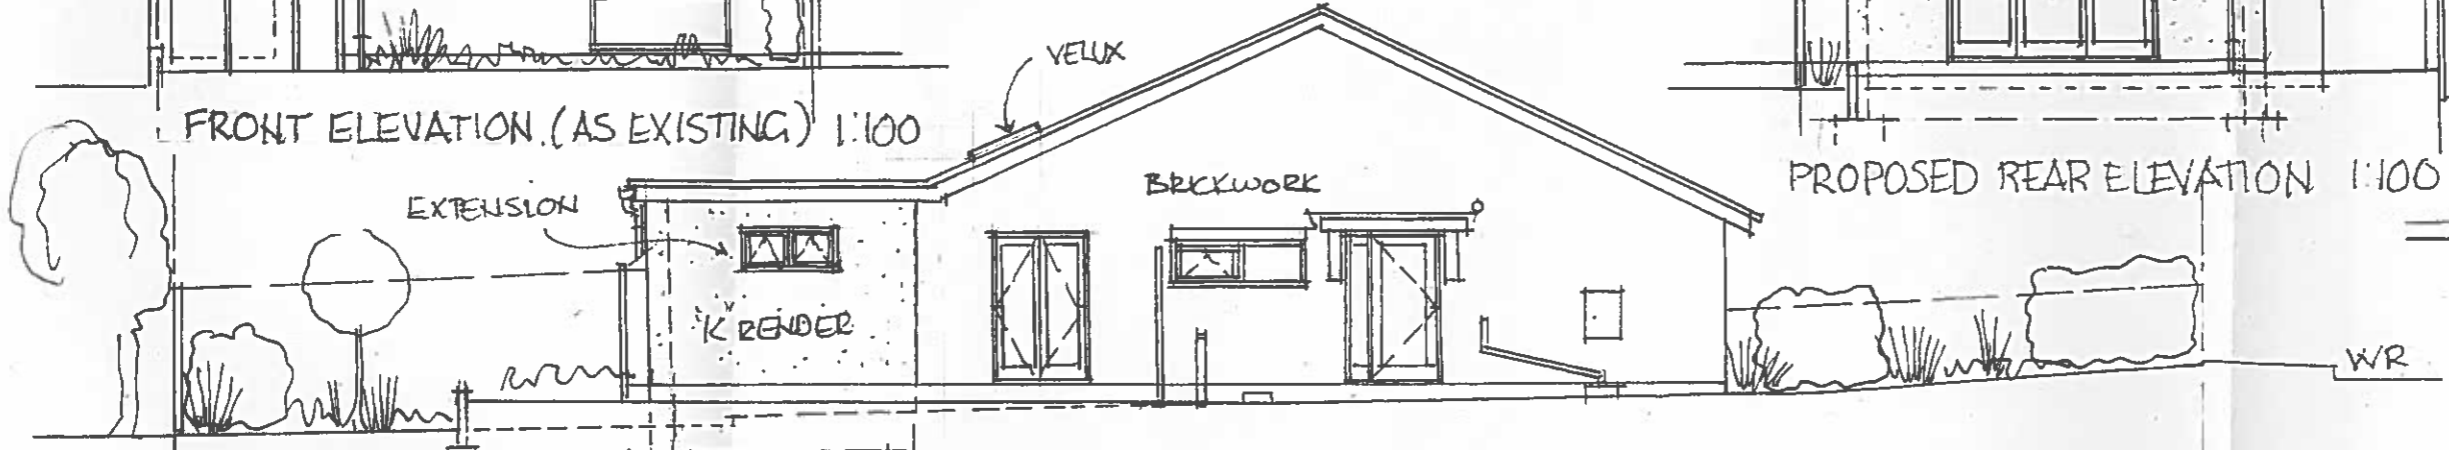


PROPOSED SIDE ELEVATION / PLOT SECTION 1:100 @ A3

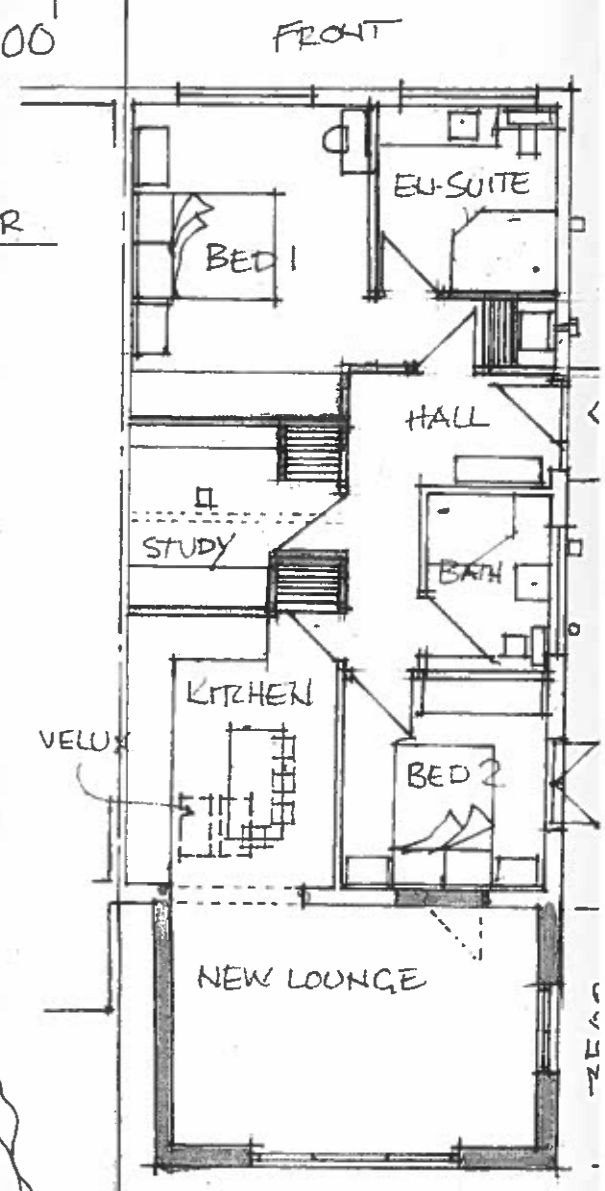

PROPOSED FLOOR PLAN 1:11

P-DRG N° 23/WR/02

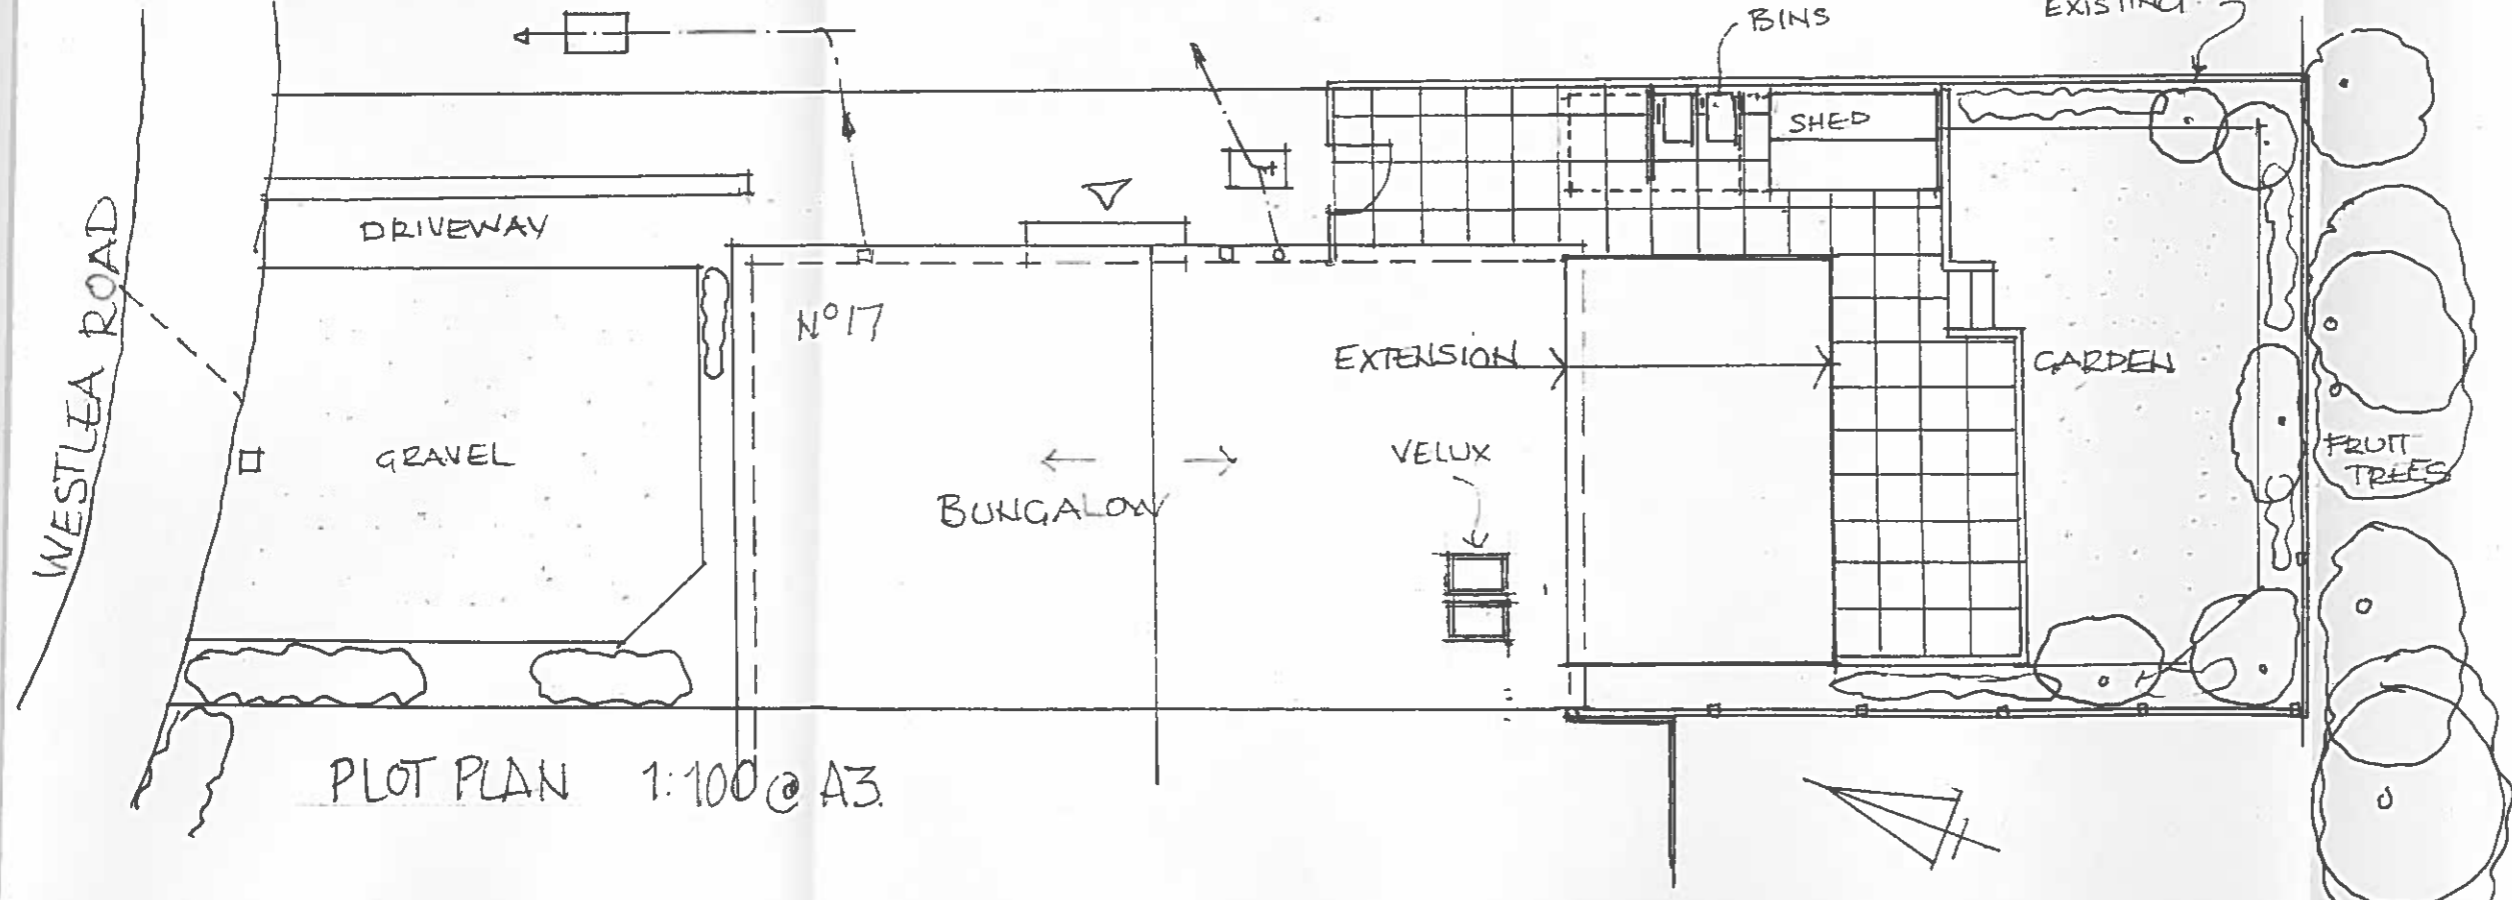

PLOT PLAN 1:100 @ A3

PROPOSED SINGLE STOREY REAR EXTENSION TO 17 WESTLEA RD, SYWELL, NN6 0BY.