




FRONT ELEVATION 1:100

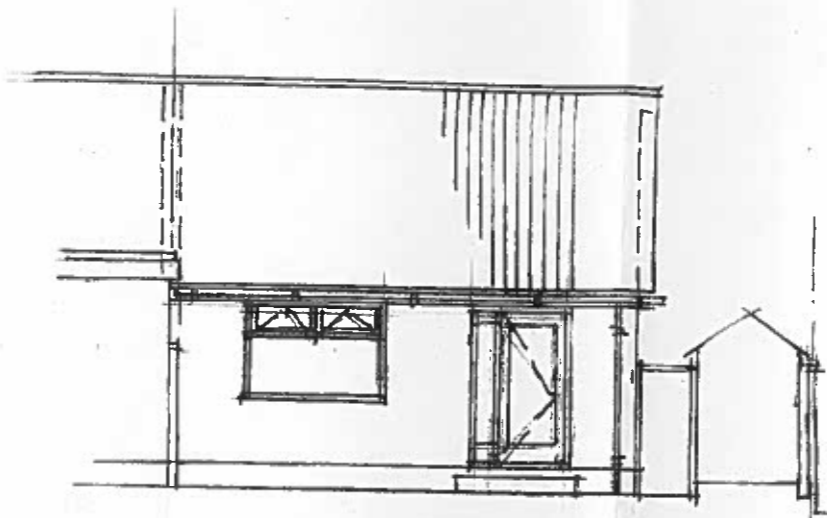

REAR ELEVATION 1:100

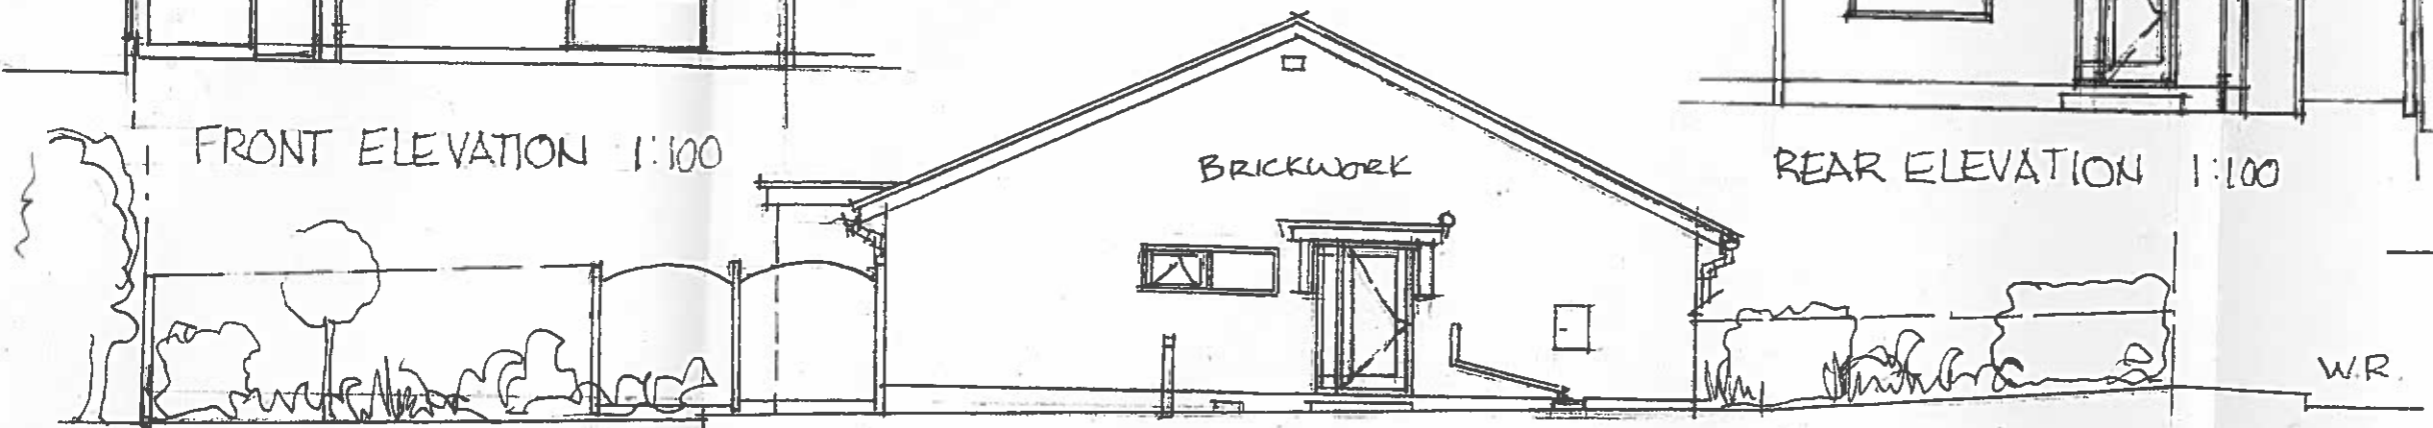


SIDE ELEVATION / PLOT SECTION 1:100

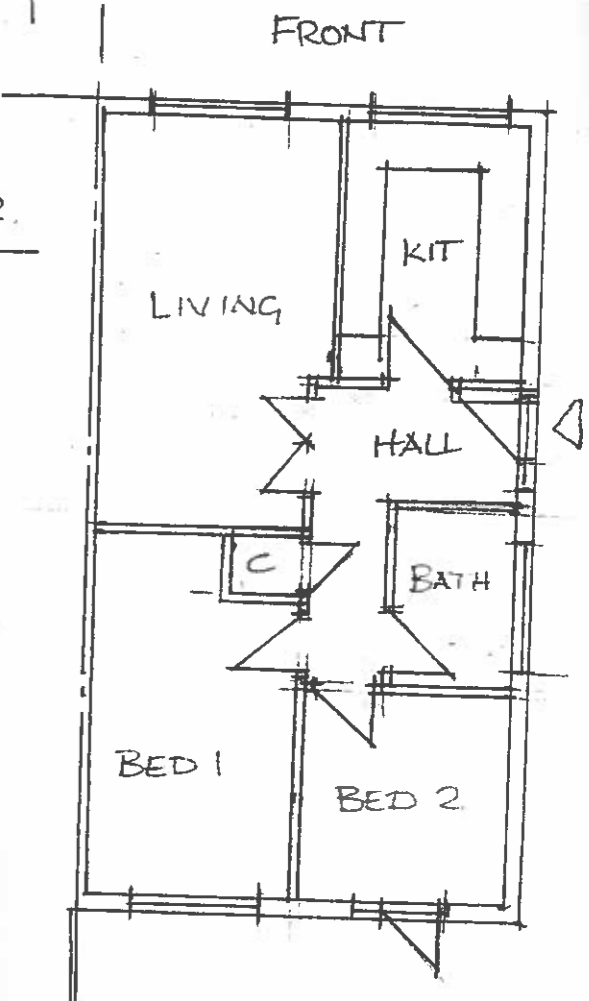

FLOOR PLAN 1:100

EXISTING LAYOUT

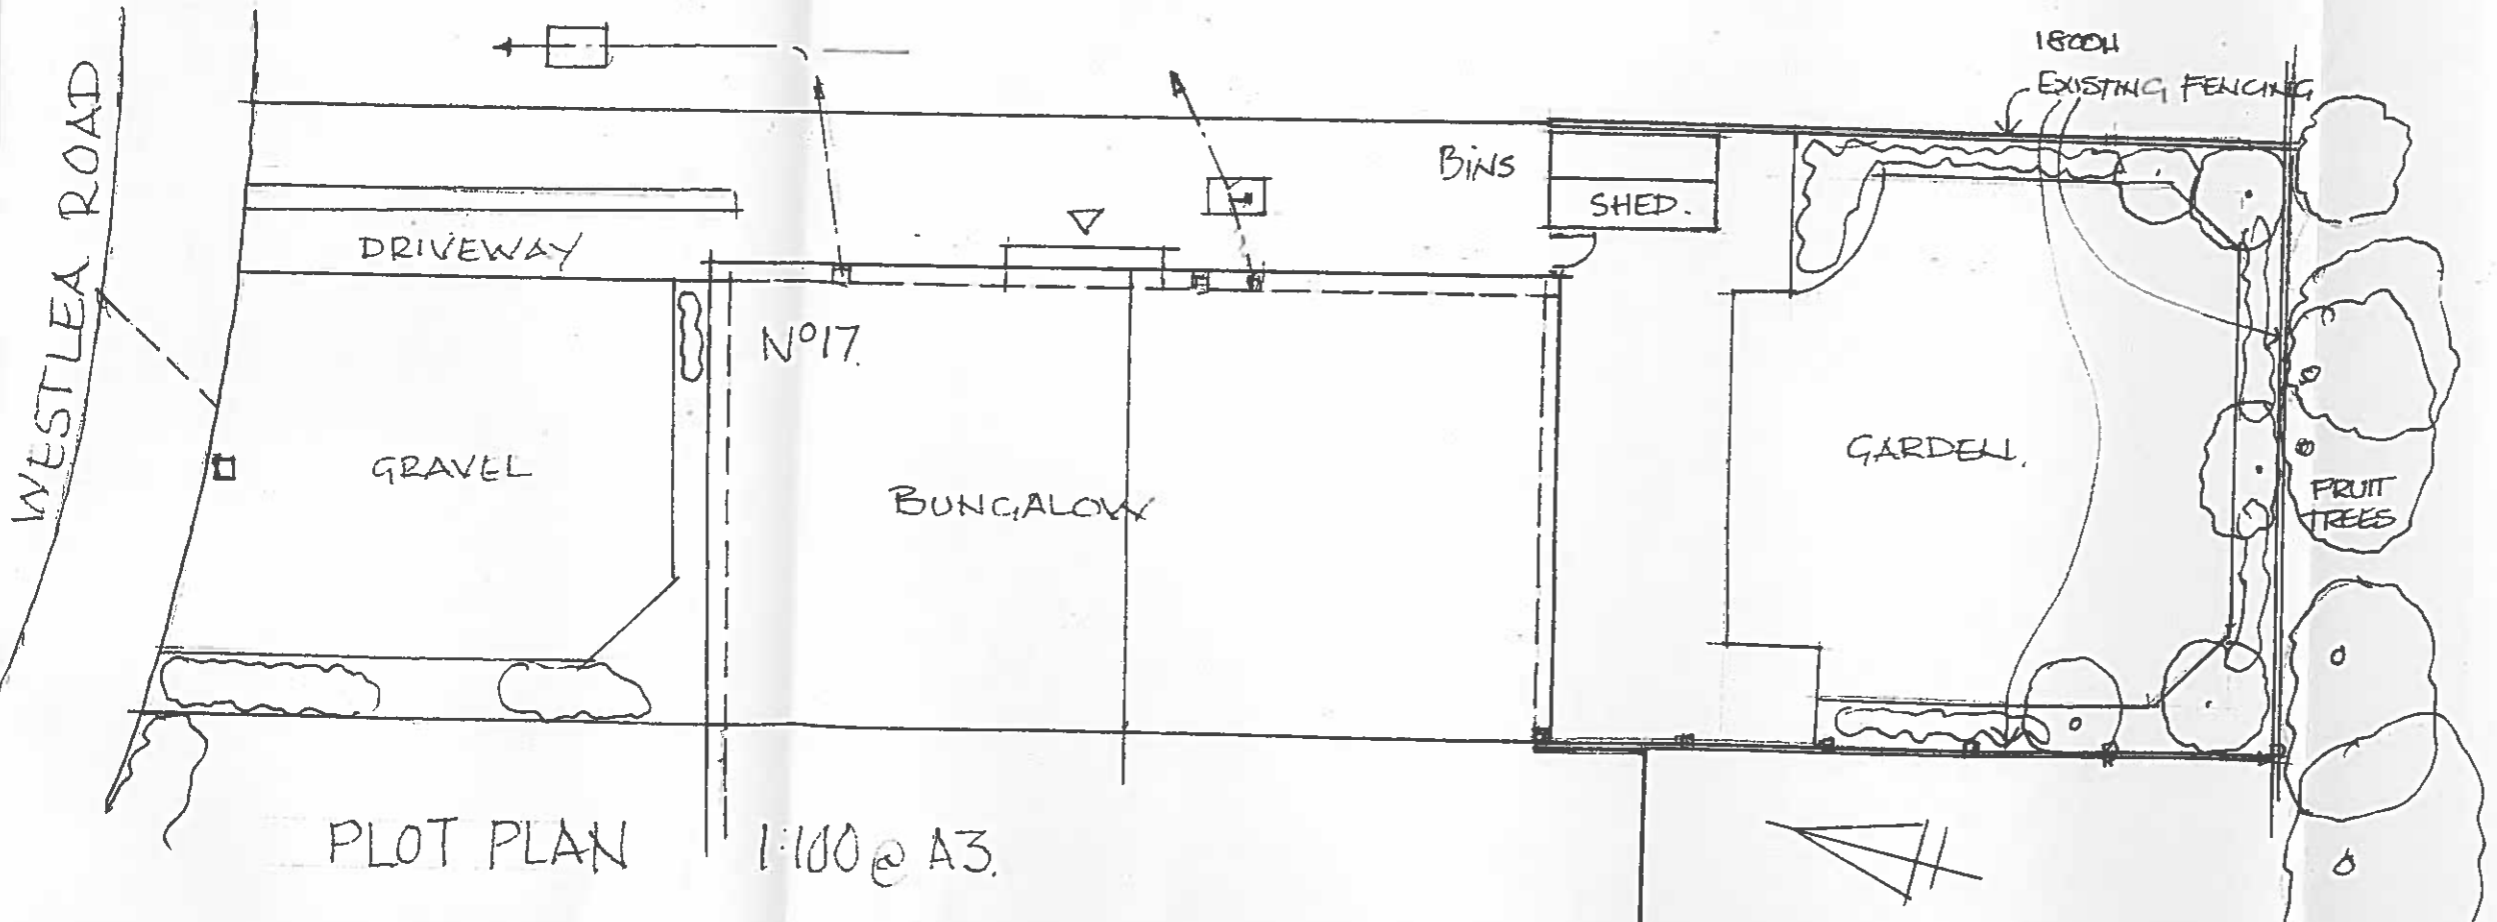

PLOT PLAN 1:100 @ A3

PROPOSED SINGLE STOREY REAR EXTENSION TO 17 WESTLEA RD. SYWELL NNG ORY

P/NRG NO 23/W10/A1