

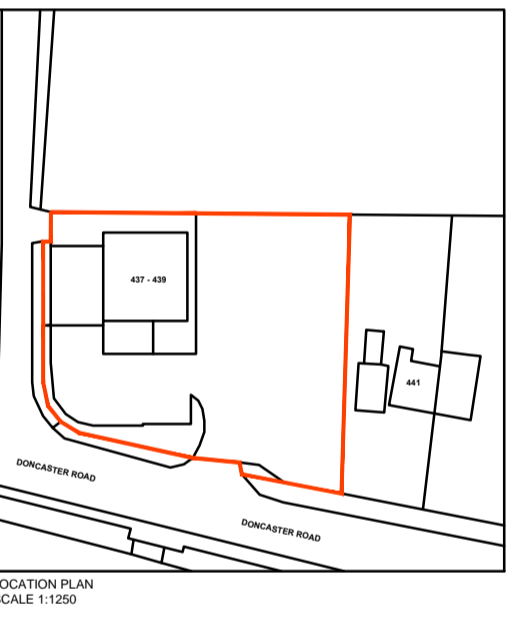
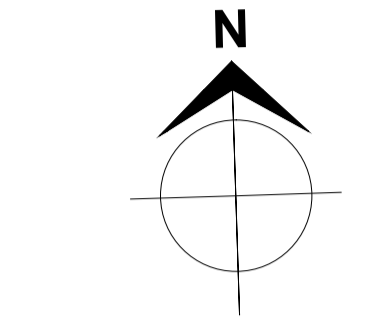


This drawing must be checked & approved by building control & structural engineer before any works on site commence. This is to ensure the building is in line with building regulations & other approved documents. This drawing has been prepared by a designer only & not a qualified structural engineer. Therefore, the designer cannot be held liable for the completion & specification of these works proposed.

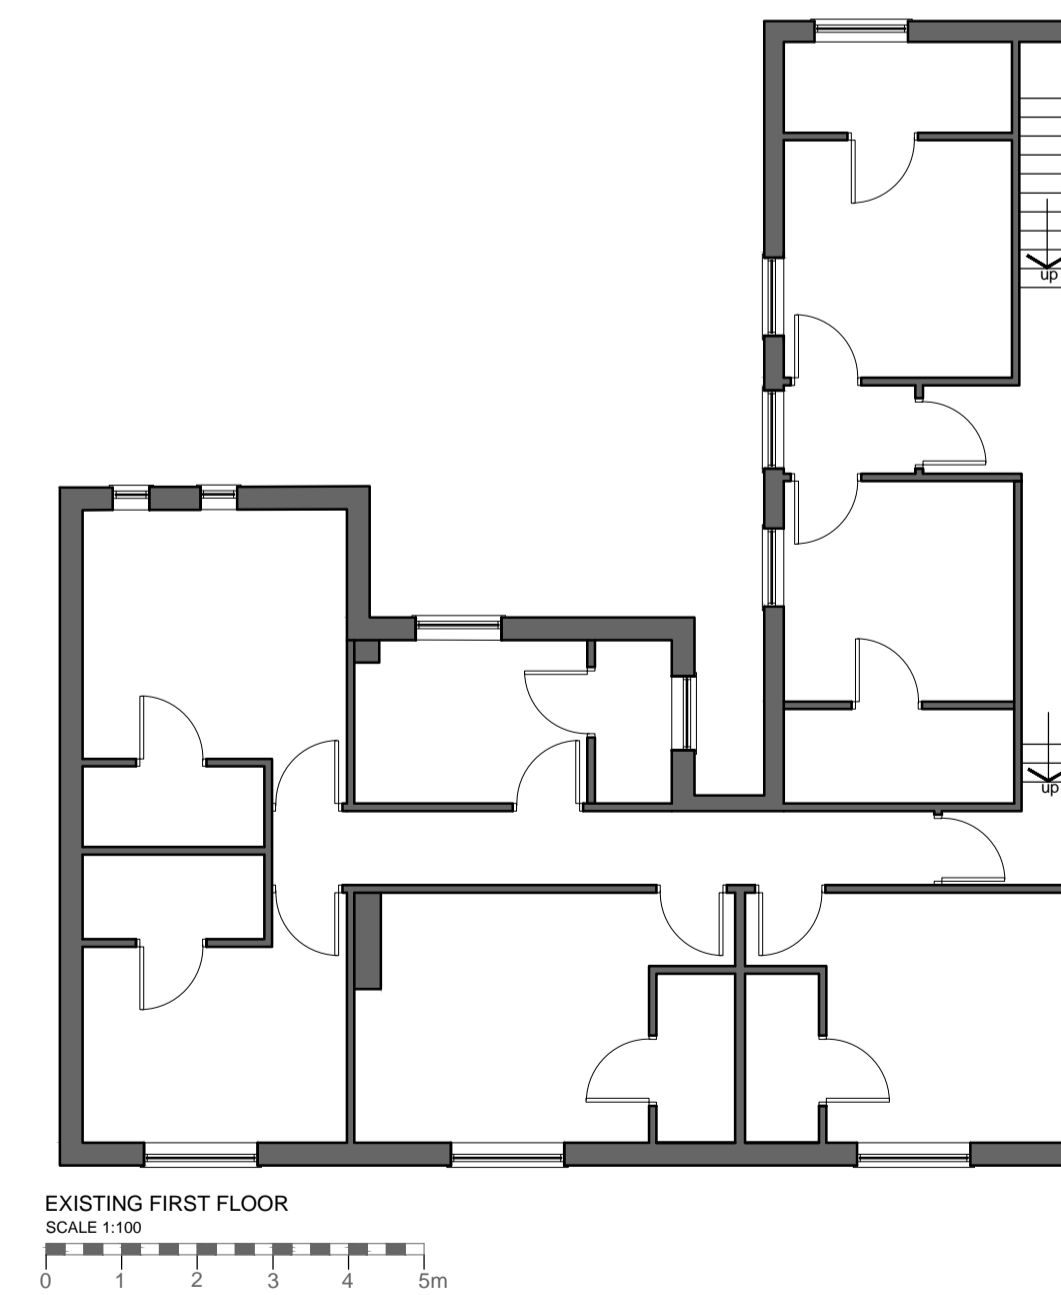

D	
C	
B	
A	

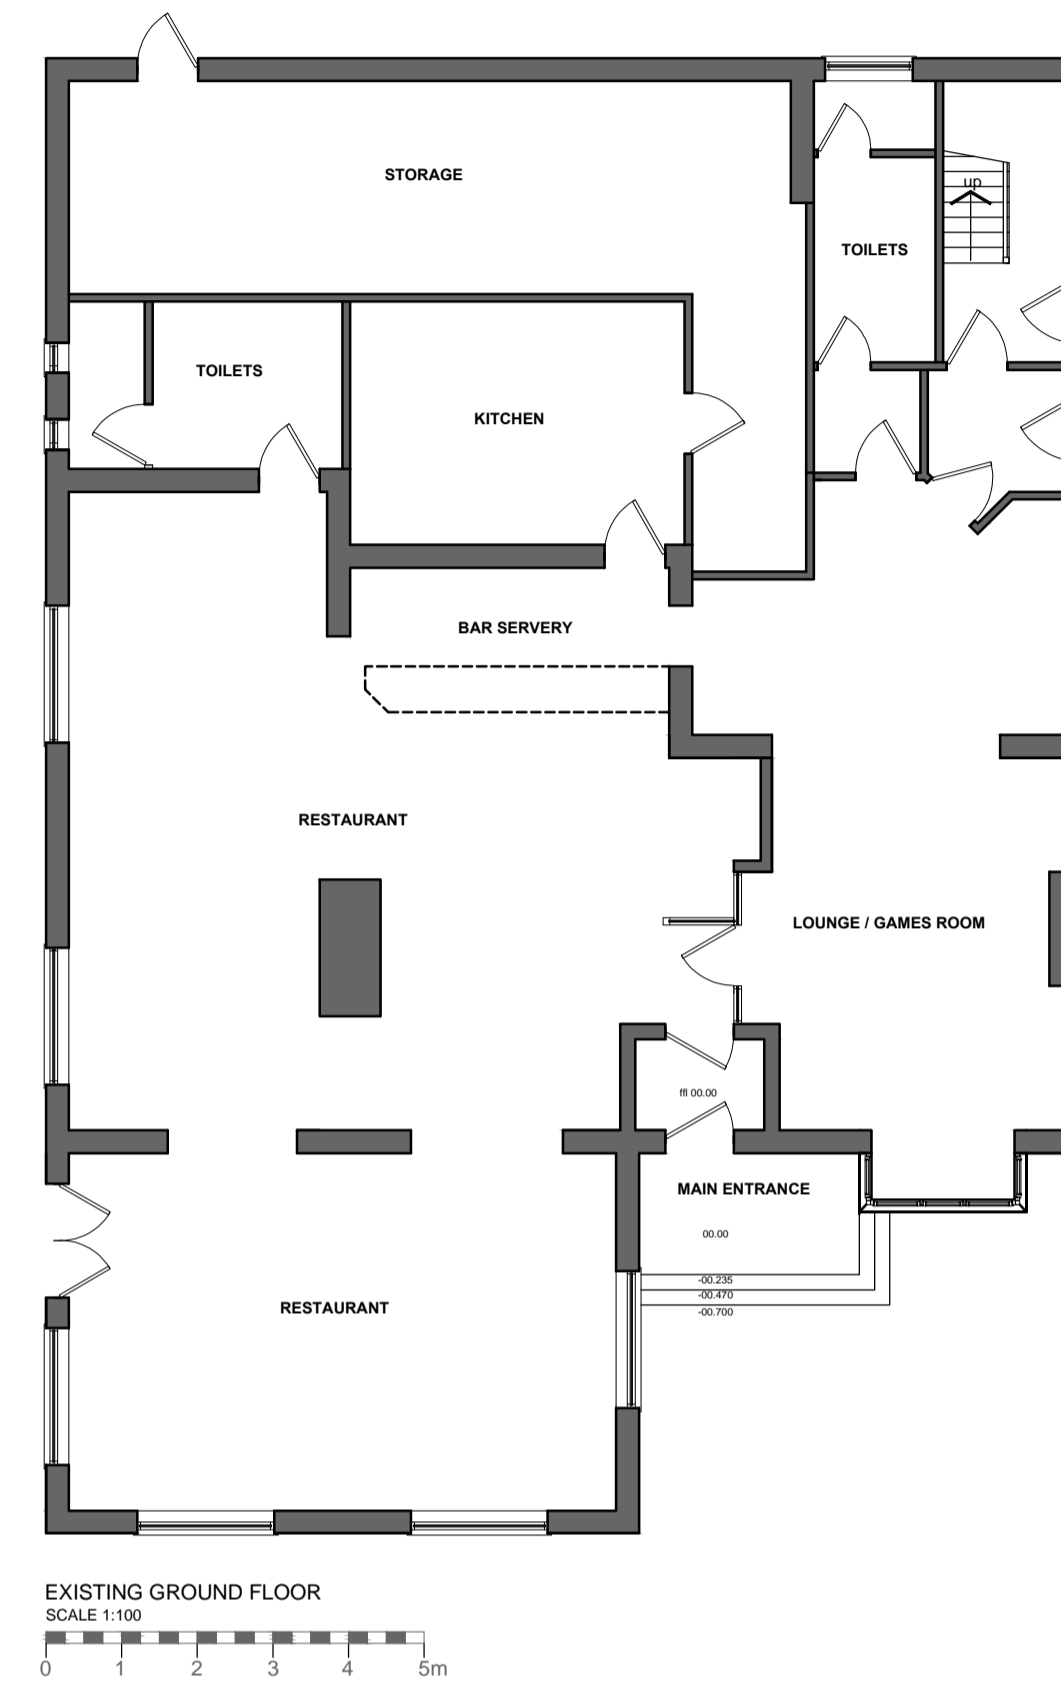

Client	PLAYERS CARS		
Job	PLAYERS CARS SHOWROOM		
Address	439 DONCASTER ROAD, WAKEFIELD		
Title	EXISTING PLANNING		
Phase	DESIGN		
Drawn	KS	Scale	AS SHOWN @ A1
Date	MAR 23		
Job No	2059	Dwg No	03