
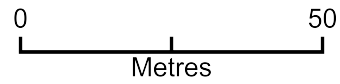


# Larkhill Barn

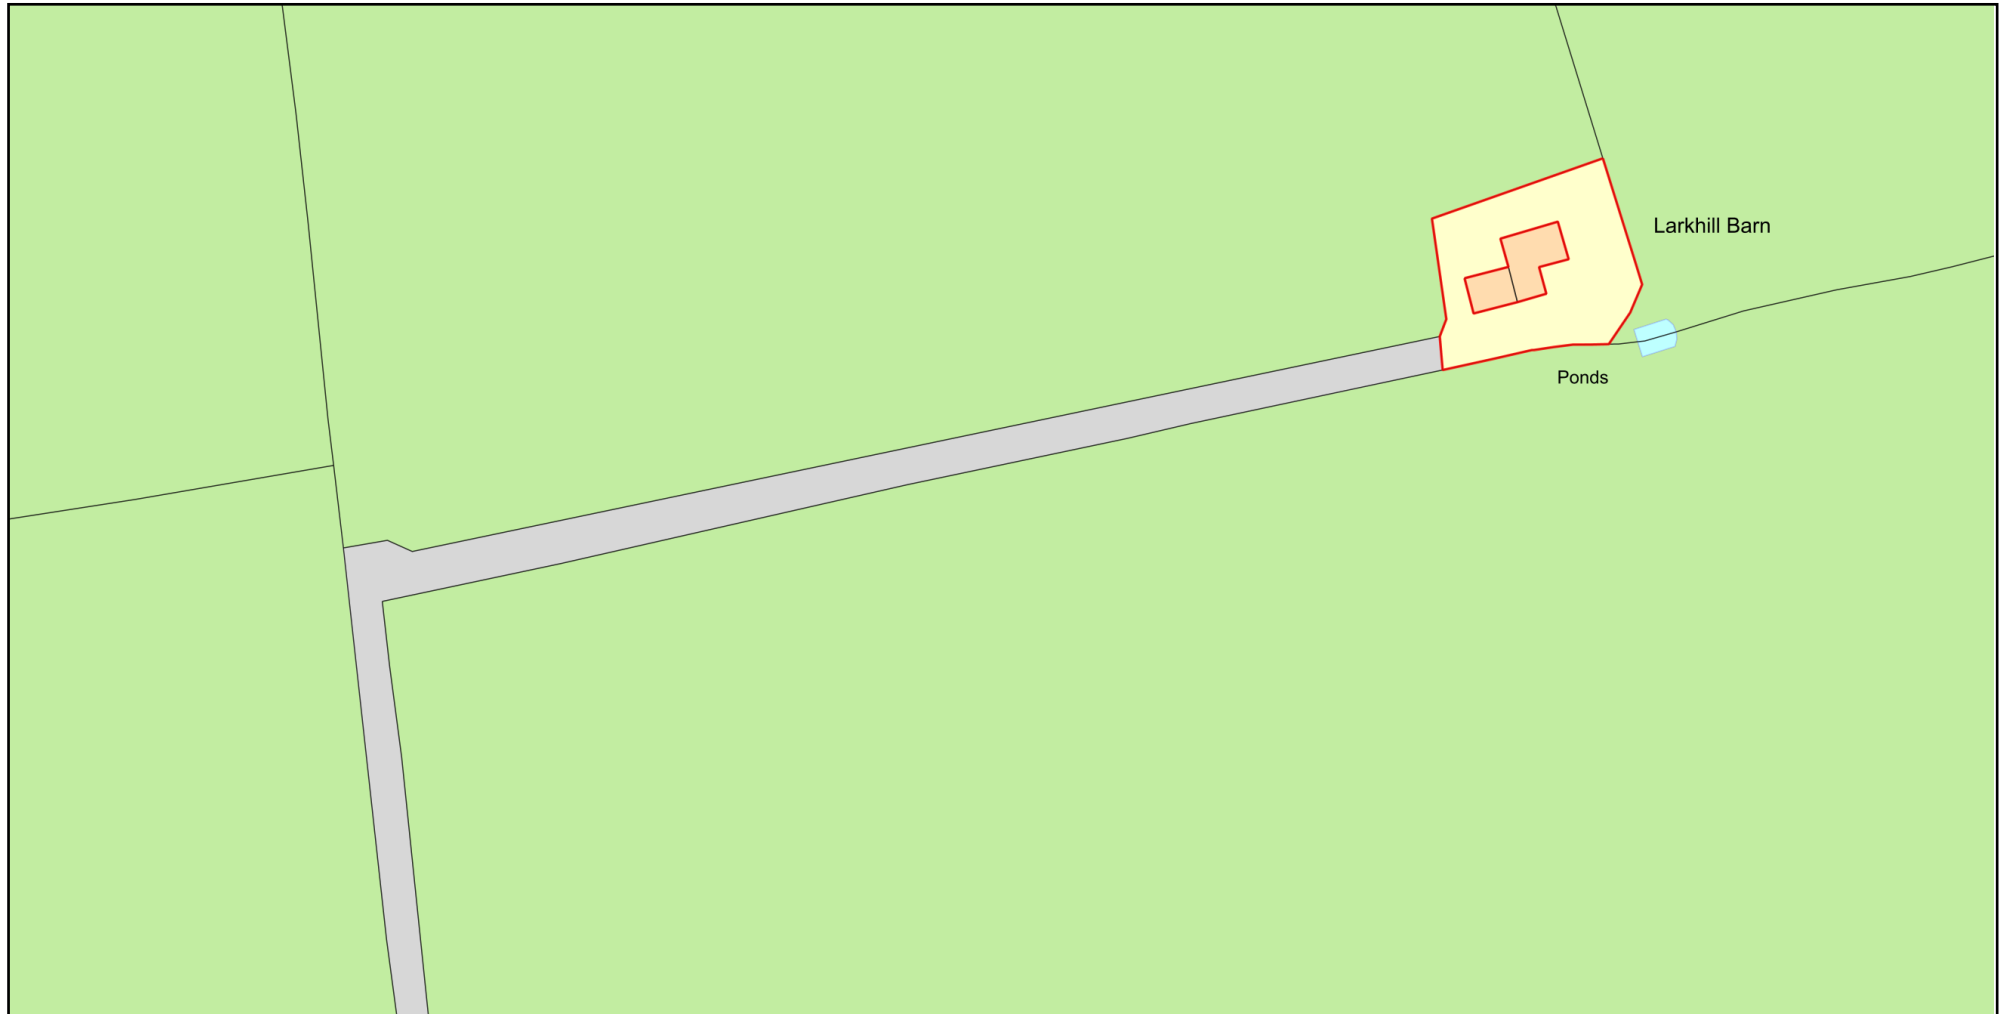

Plan Produced for: J Taylor and J Saunders

Date Produced: 31 Mar 2023

Plan Reference Number: TQRQM23090142203562

Scale: 1:1250 @ A4

© Crown copyright and database rights 2023 OS 100042766

