
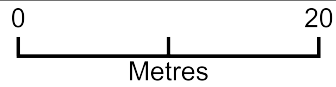


# Site, garage and EV panel location

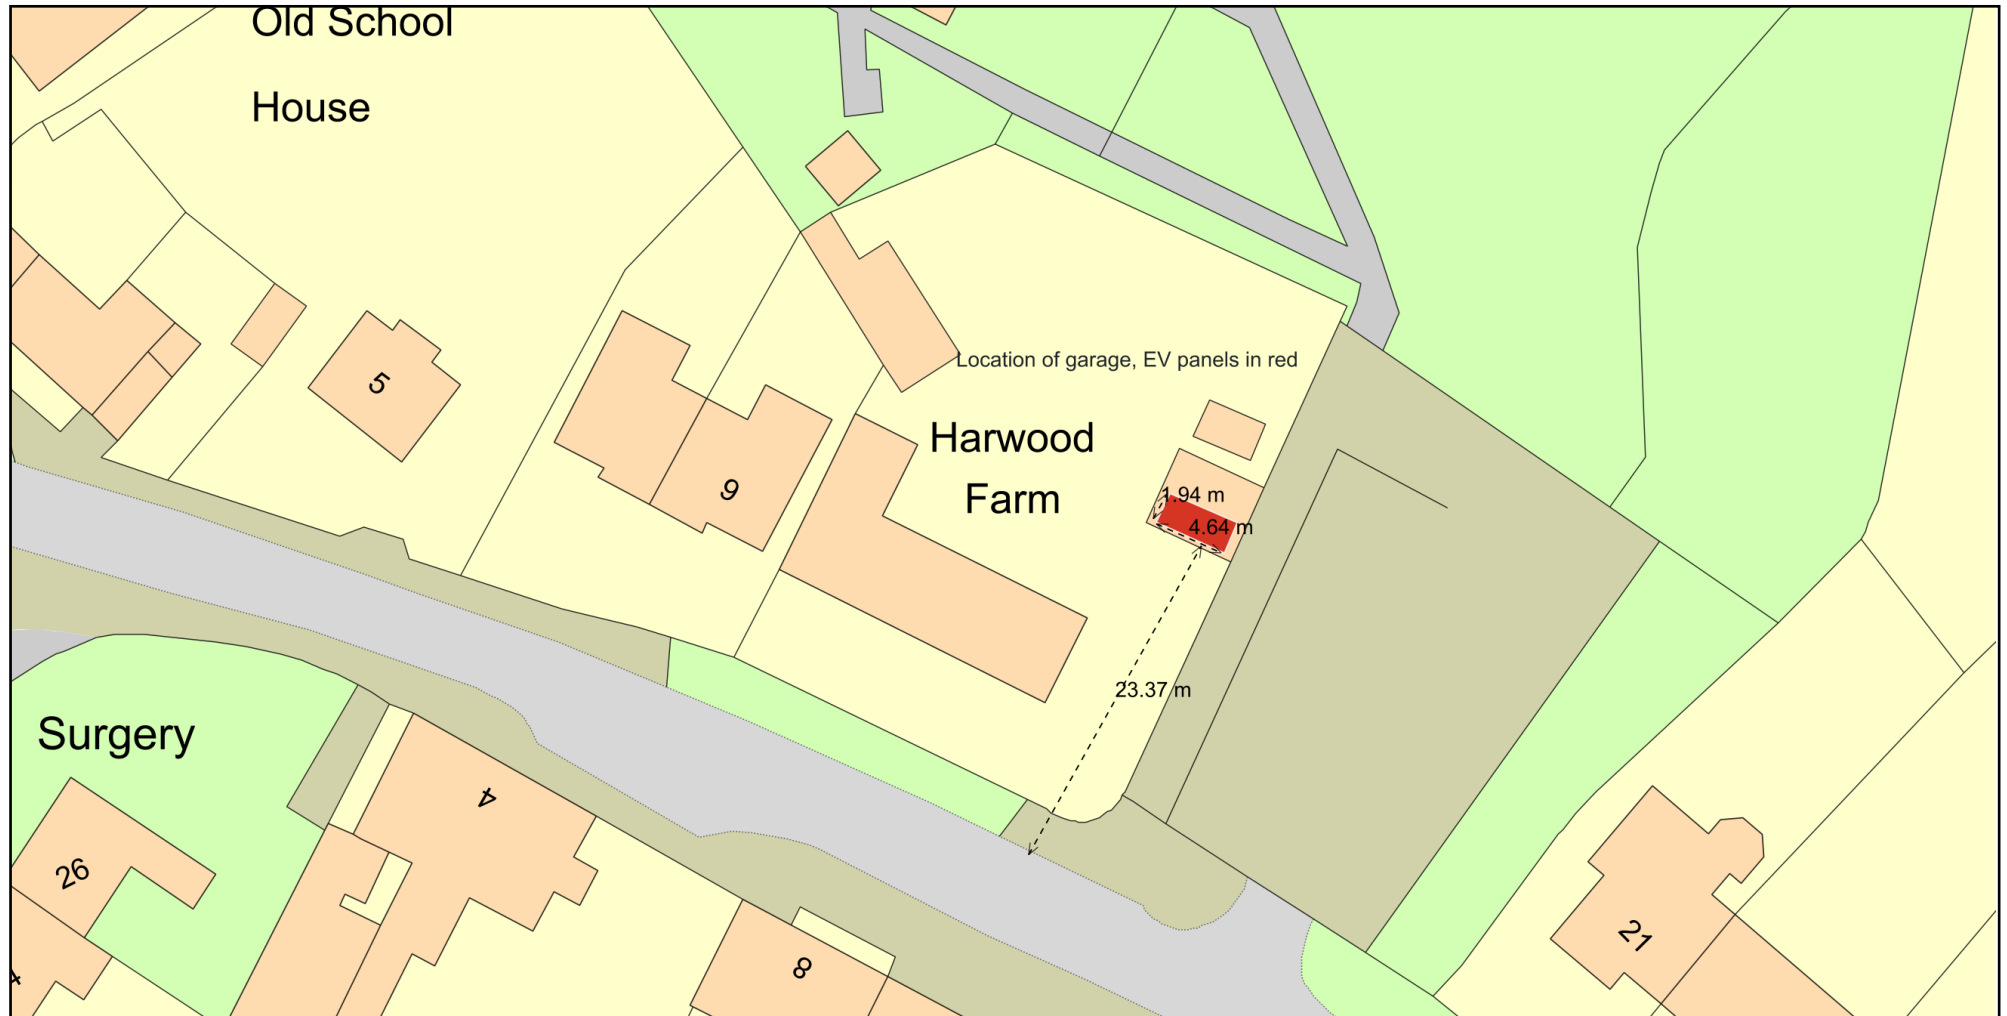

Plan Produced for: Oliver Gilmore

Date Produced: 05 May 2023

Plan Reference Number: TQRQM23124235656456

Scale: 1:500 @ A4

© Crown copyright and database rights 2023 OS 100042766