


LOCATION PLAN

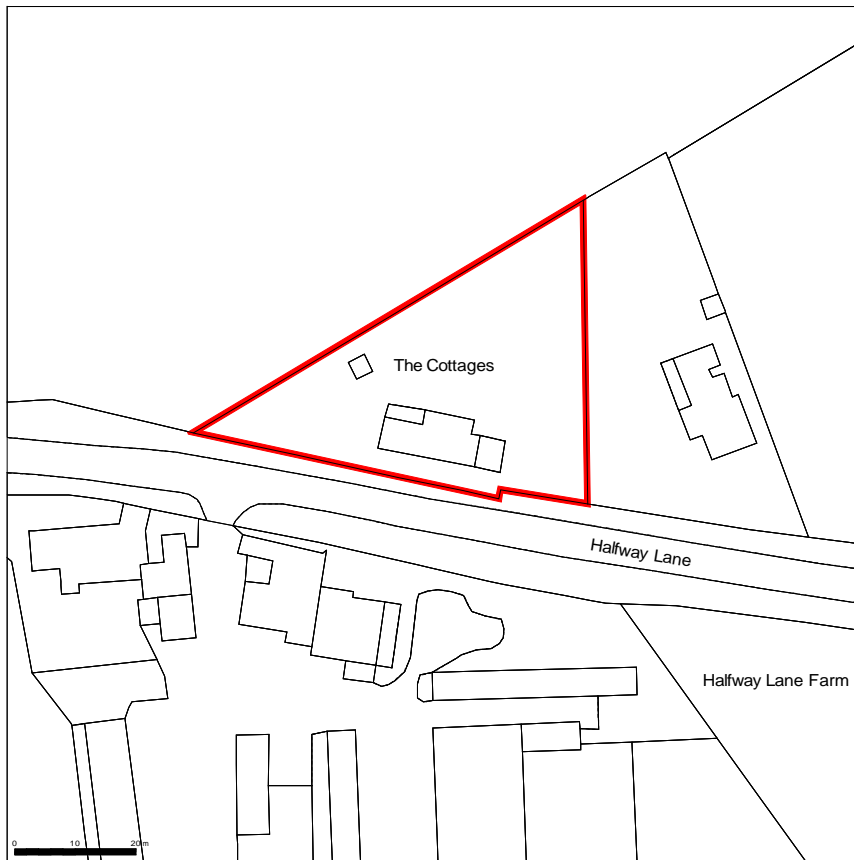

Supplied by Streetwise Maps Ltd
www.streetwise -maps.com
Licence No: 100047474

SCALE 1:1250	DRAWING No. 1401/1	DATE MARCH 2023
THE COTTAGE, HALFWAY LANE, SWINDERBY, LINCS. LN6 9HP		CLIVE LYONS Design 1 Barons Drive, Boughton, Newark, 07966046762 Notts. clive.lyons@btinternet.com NG22 9GY