




1 Ground Floor Proposed
1 : 50

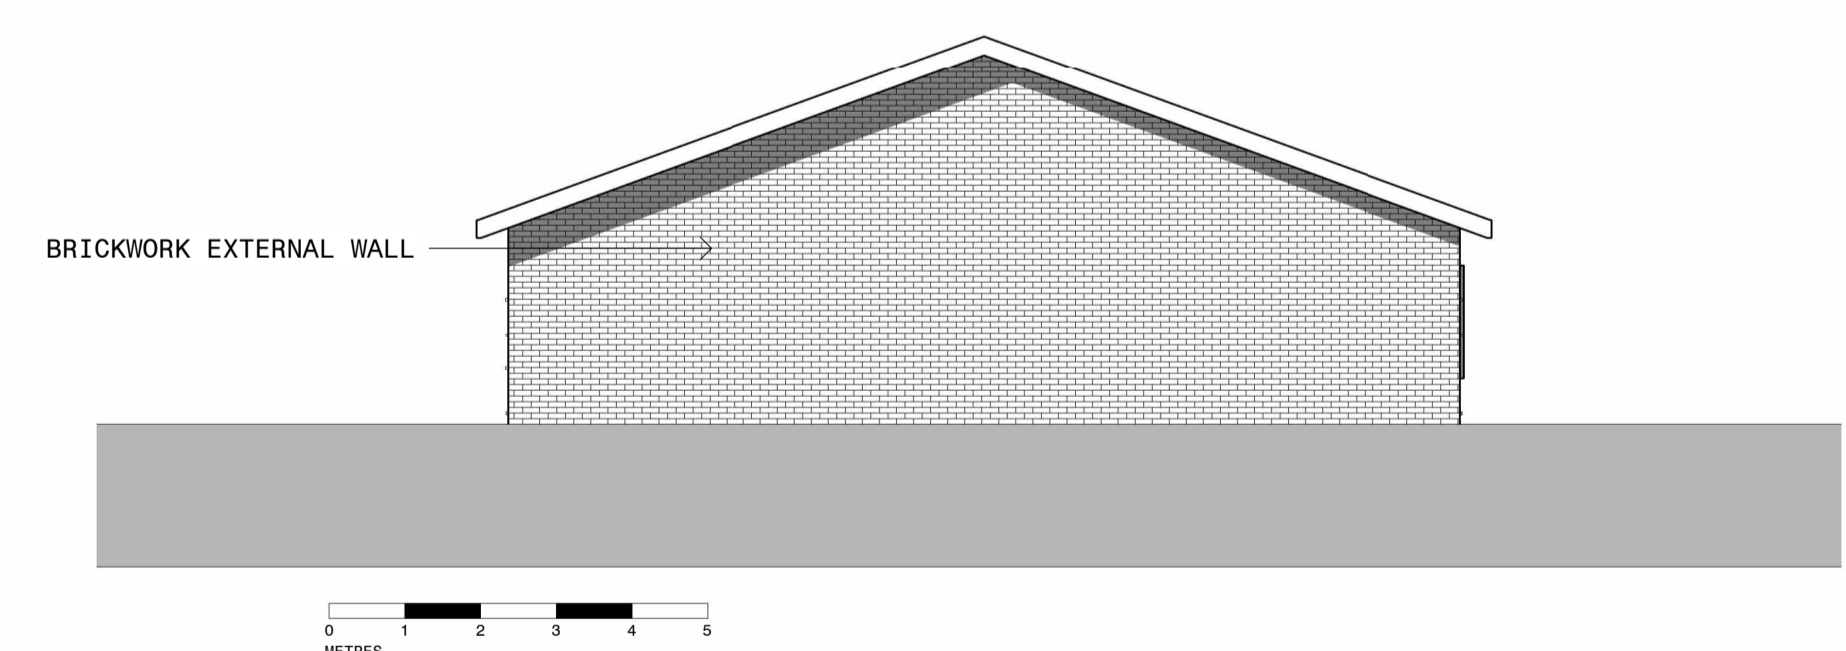


2 East
1 : 100

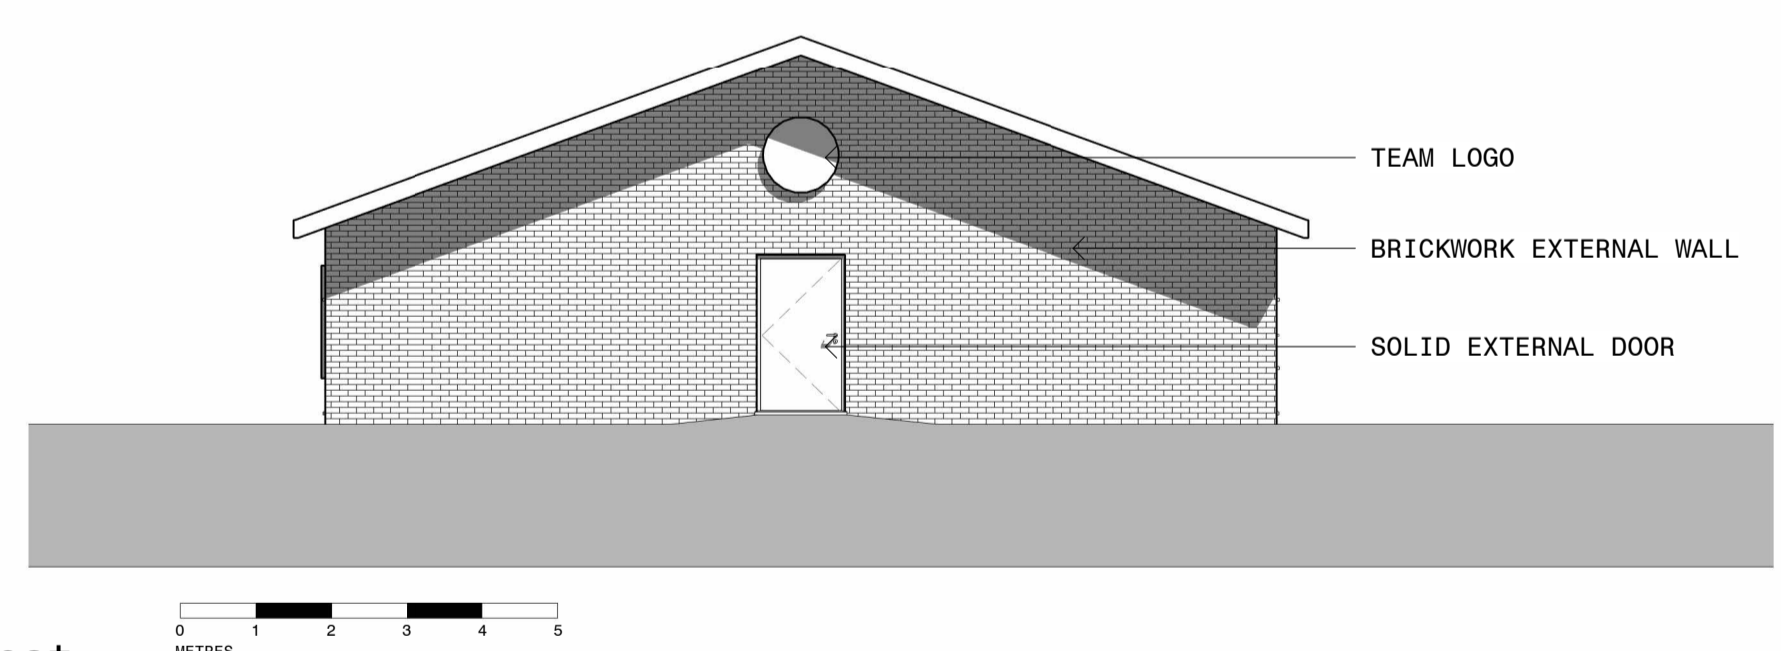

3 West
1 : 100

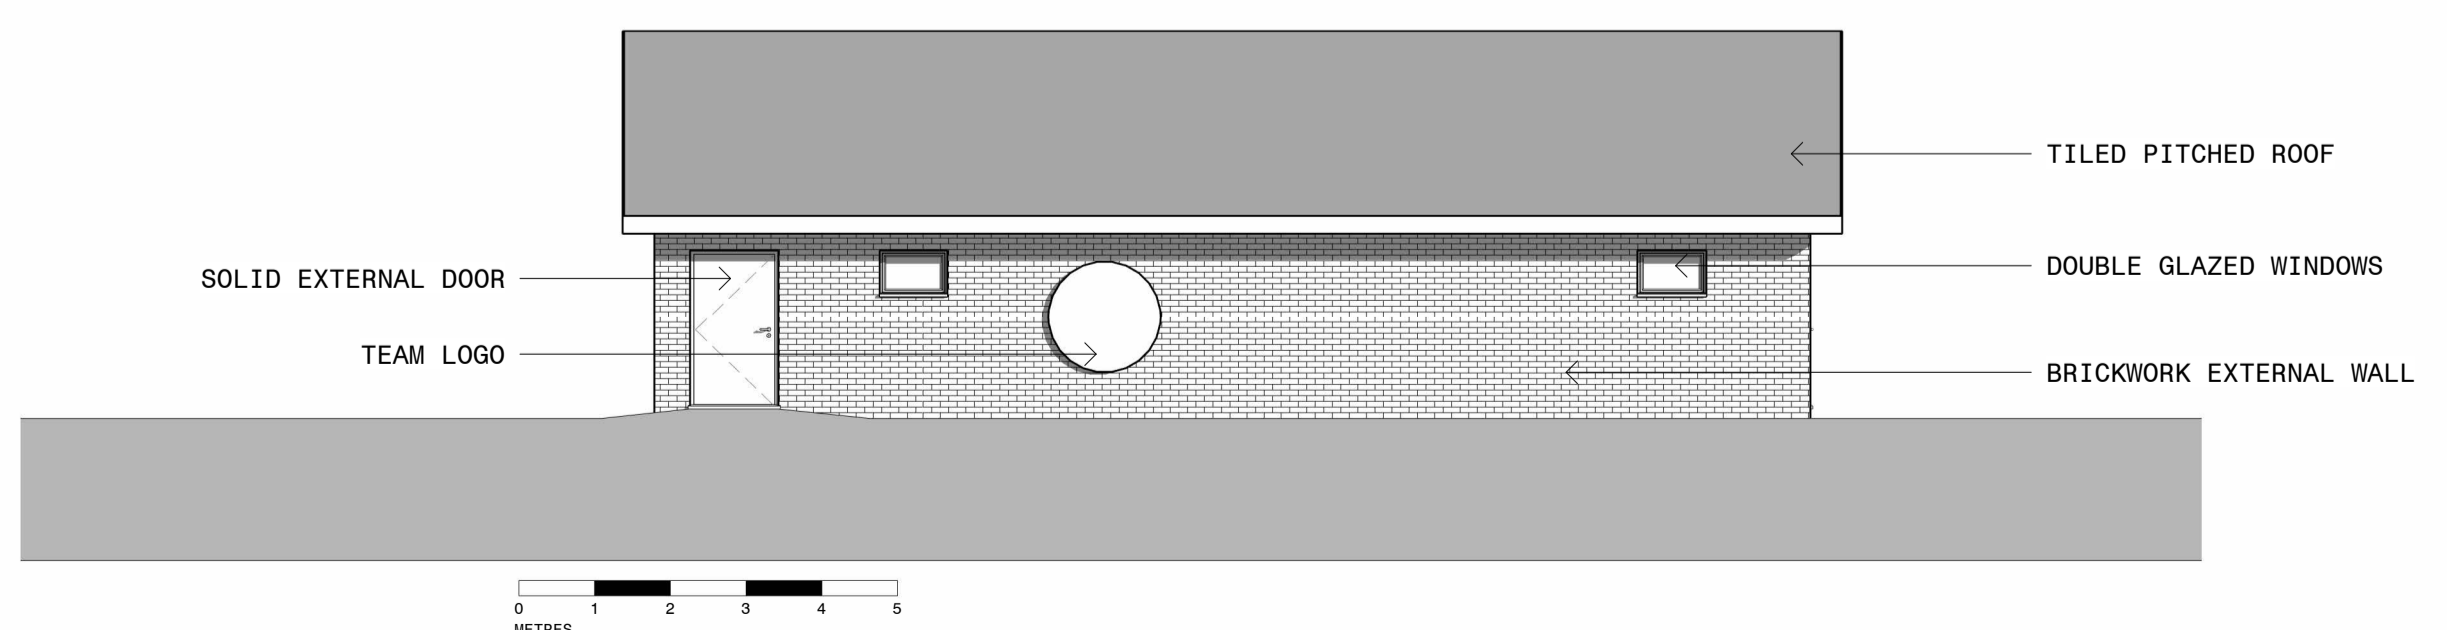

4 North
1 : 100

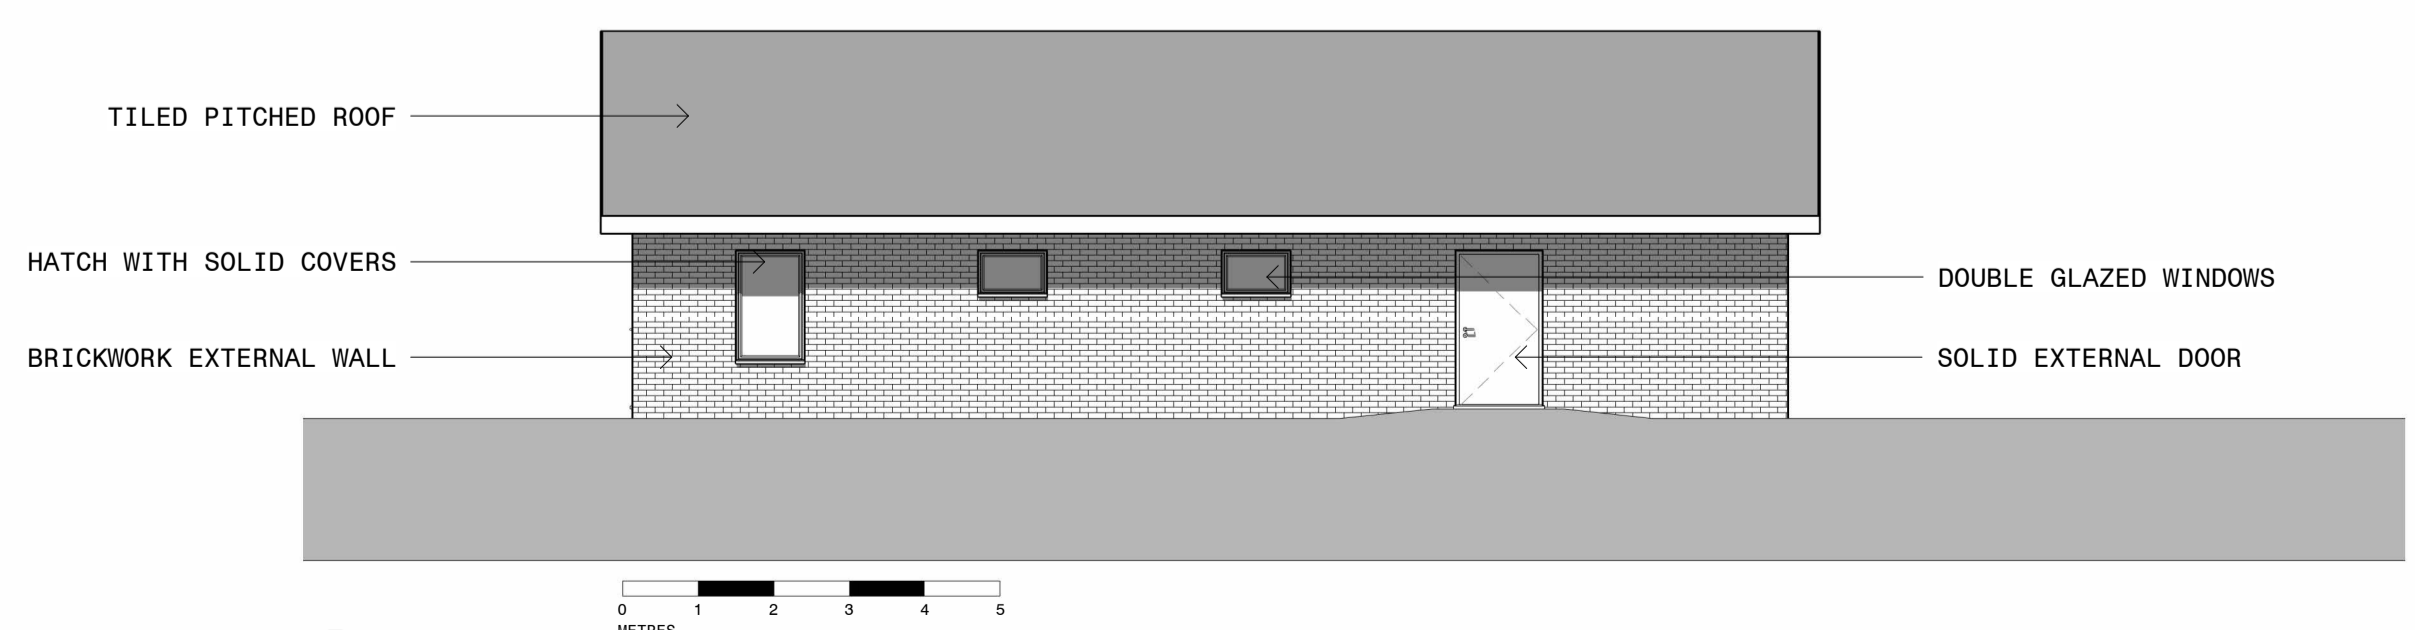

5 South
1 : 100

Rev.	Description	Issue By	Date
Drawing Status			
PLANNING			
Client THURLASTON FOORBALL CLUB			
Project PROPOSED NEW CLUB HOUSE			
Title PROPOSED PLAN AND ELEVATIONS			
Date	01-11-2021	Scale as At	As indicated
Drawn	GW	Checked	CM
10001 - CM - ZZ - XX - DR - X - 0002			
Project	Originator	Zone	Level
Type	Role	Number	Rev.