




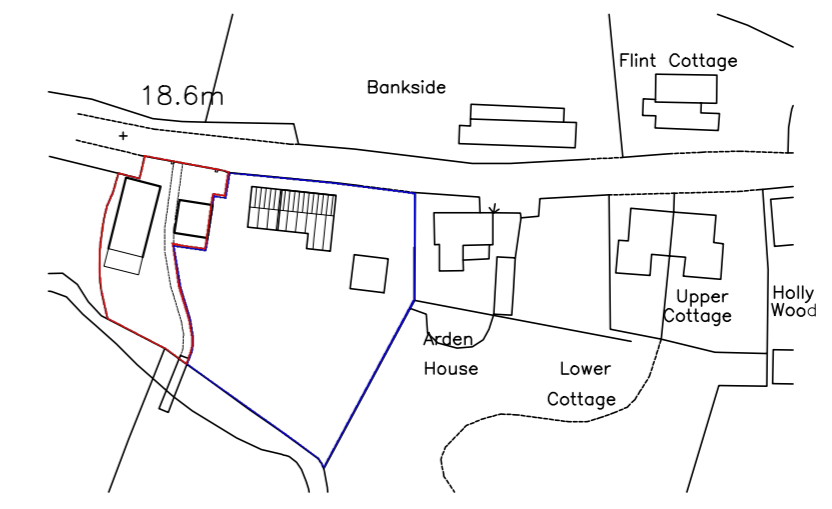

Ordnance Survey (c) Crown Copyright 2015. All rights reserve

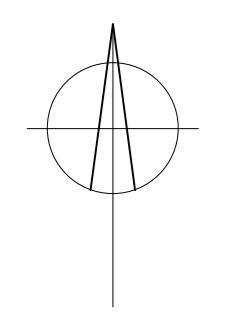

Ordnance Survey (c) Crown Copyright 2015. All rights reserve

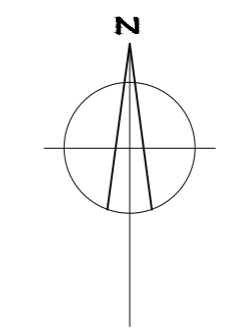

BLOCK PLAN Scale 1:200

JOB PROPOSED CONVERSION AND
EXTENSION OF ANNEX TO 2
STOREY DWELLING AND ERECTION
OF A DETACHED GARAGE WITH
OFFICE OVER

Scale 1:1250 1:200 Date JAN '23
Drg. No. 2301 / 02

A2

Mob. 07786 516500
email - peterkeen51@gmail.com