


Notes:

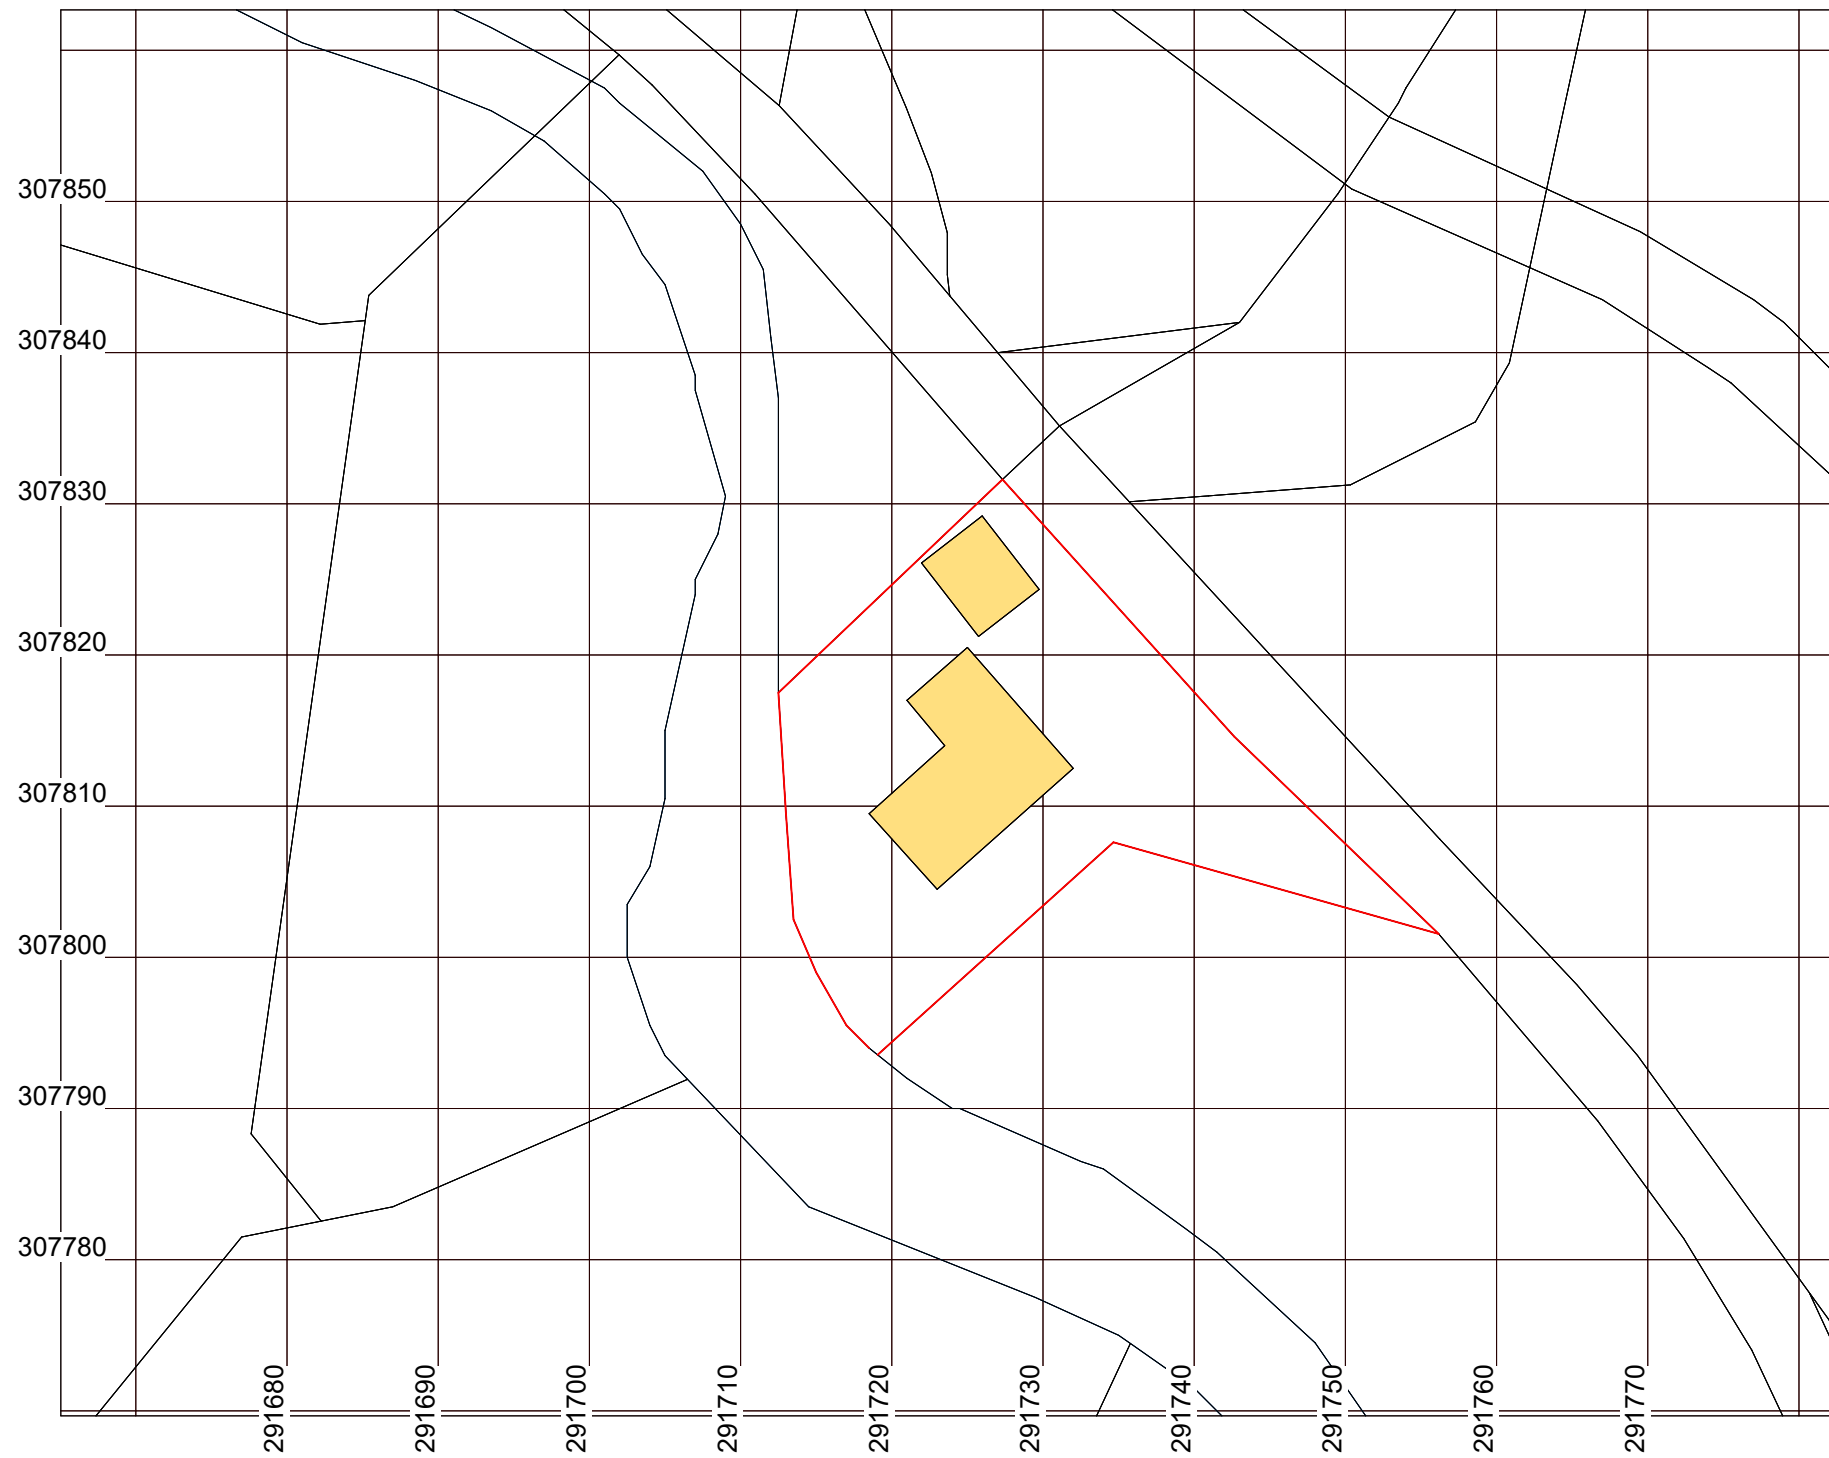

1 Existing Block Location
03 1 : 500

REV	DESCRIPTION	BY	DATE
CLIENT: Mr and Mrs Yang			
SITE: LLANBEYNMAIR, SY197EA			
TITLE: Existing Block Plan			
SCALE AT A3: 1 : 500	DATE: 04/12/23	DRAWN: DP	CHECKED: PD
PROJECT NO: RG23-02	DRAWING NO: 03	REVISION:	

RIVERGATE
LIMITED

9 Bridge Street, Neston
Cheshire CH64 9UH
+44(0) 151 338 6814
info@rivergatearchitecture.com
www.rivergatearchitecture.com