



This drawing must not be scaled for Construction purposes. Figured dimensions only to be used. Where applicable all dimensions are to be checked on site before any work is put in hand. All dimensions on this drawing are in millimeters unless otherwise stated.

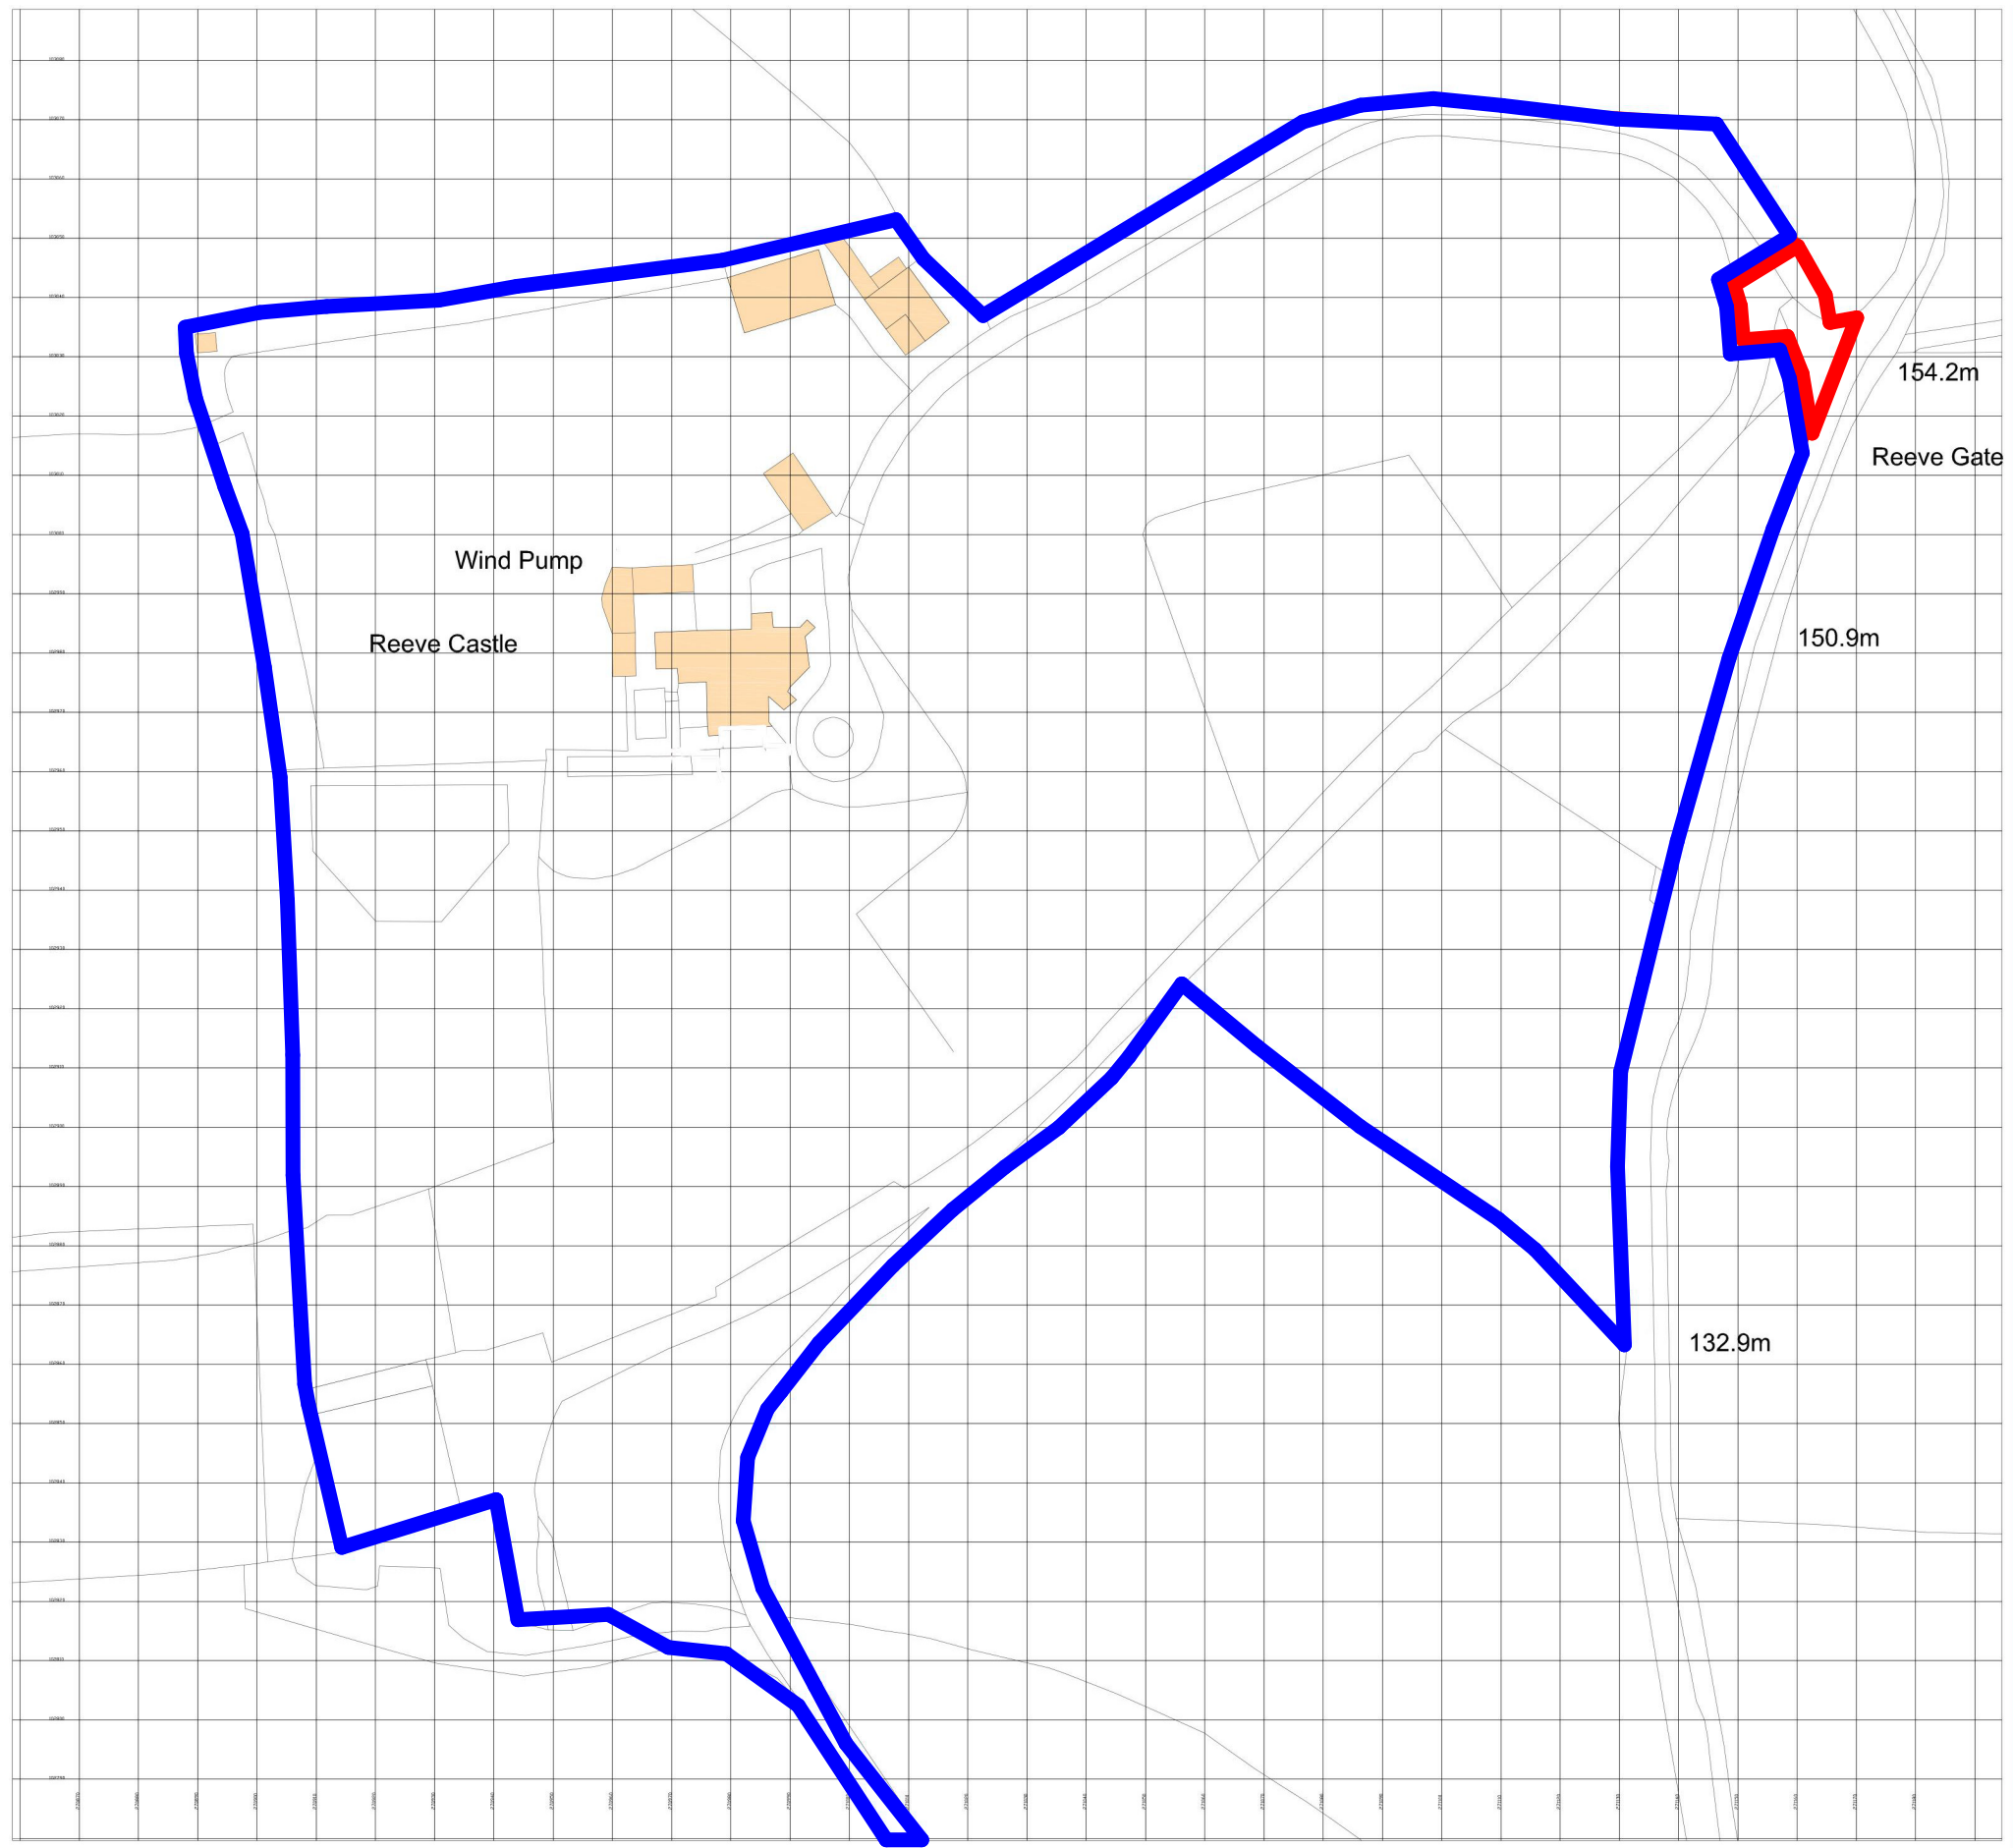

Ordnance Survey, (c) Crown Copyright 2013. All rights reserved. Licence number 100022432

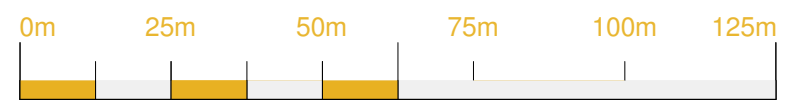

Scale 1:1250



Date	Description	Status	Rev
12.04.23	Second Issue	S2	P02

Project Name	Reeve Castle, Credition
Sheet Name	Location Plan
Sheet No.	10004
Status	S2 : SUITABLE FOR INFORMATION
Project number	23062
Date	March 2023
Drawn by	AP
Checked by	AP
Scale	@ A3