
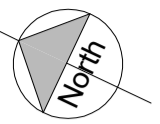
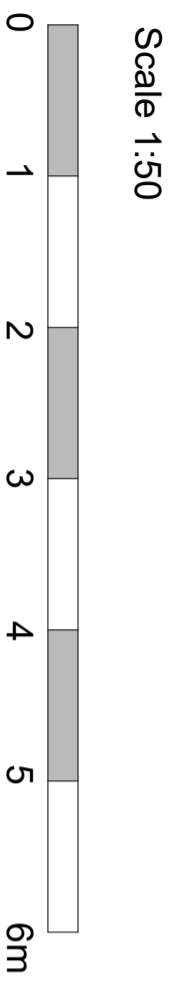
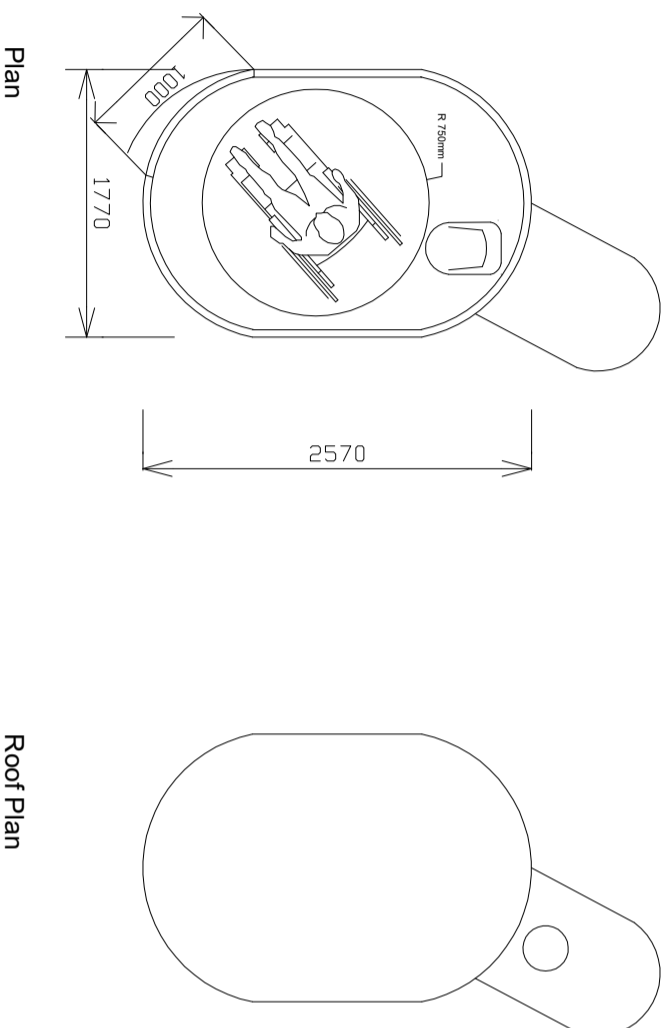


NB! All dimensions must be checked on site
REVISIONS

Rev	Note	Date
-----	------	------

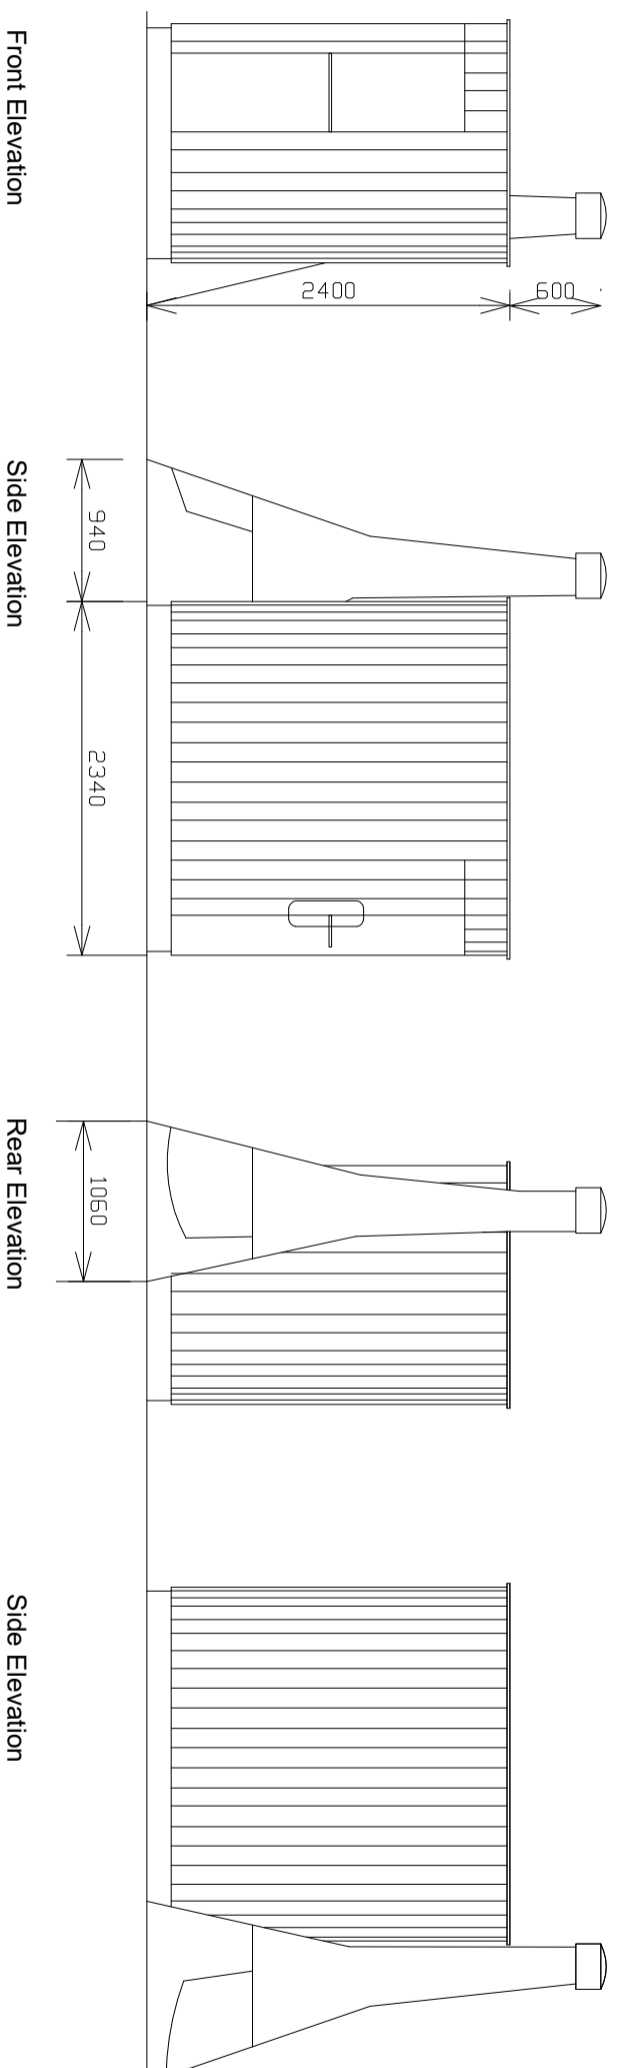

JOB TITLE	Community Garden
CLIENT	The Nurture Project
DRAWING TITLE	Proposed Composting Toilet
SCALE	1:50 @ A3
DRAWING STATUS	Planning
DRAWING NUMBER	2306-01
DATE	April 23

Steena Steward ARCHITECT RIBA

Wynd Hurst | Aydon Road | Corbridge | NE45 5AG
T 01434 632040 M 07921 666480

steena@steenastewardarchitect.co.uk
www.steenastewardarchitect.co.uk