
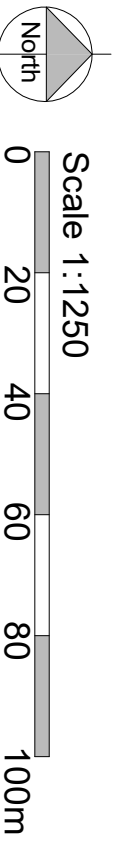


NB! All dimensions must be checked on site  
**REVISIONS**

Rev	Note	Date
-----	------	------

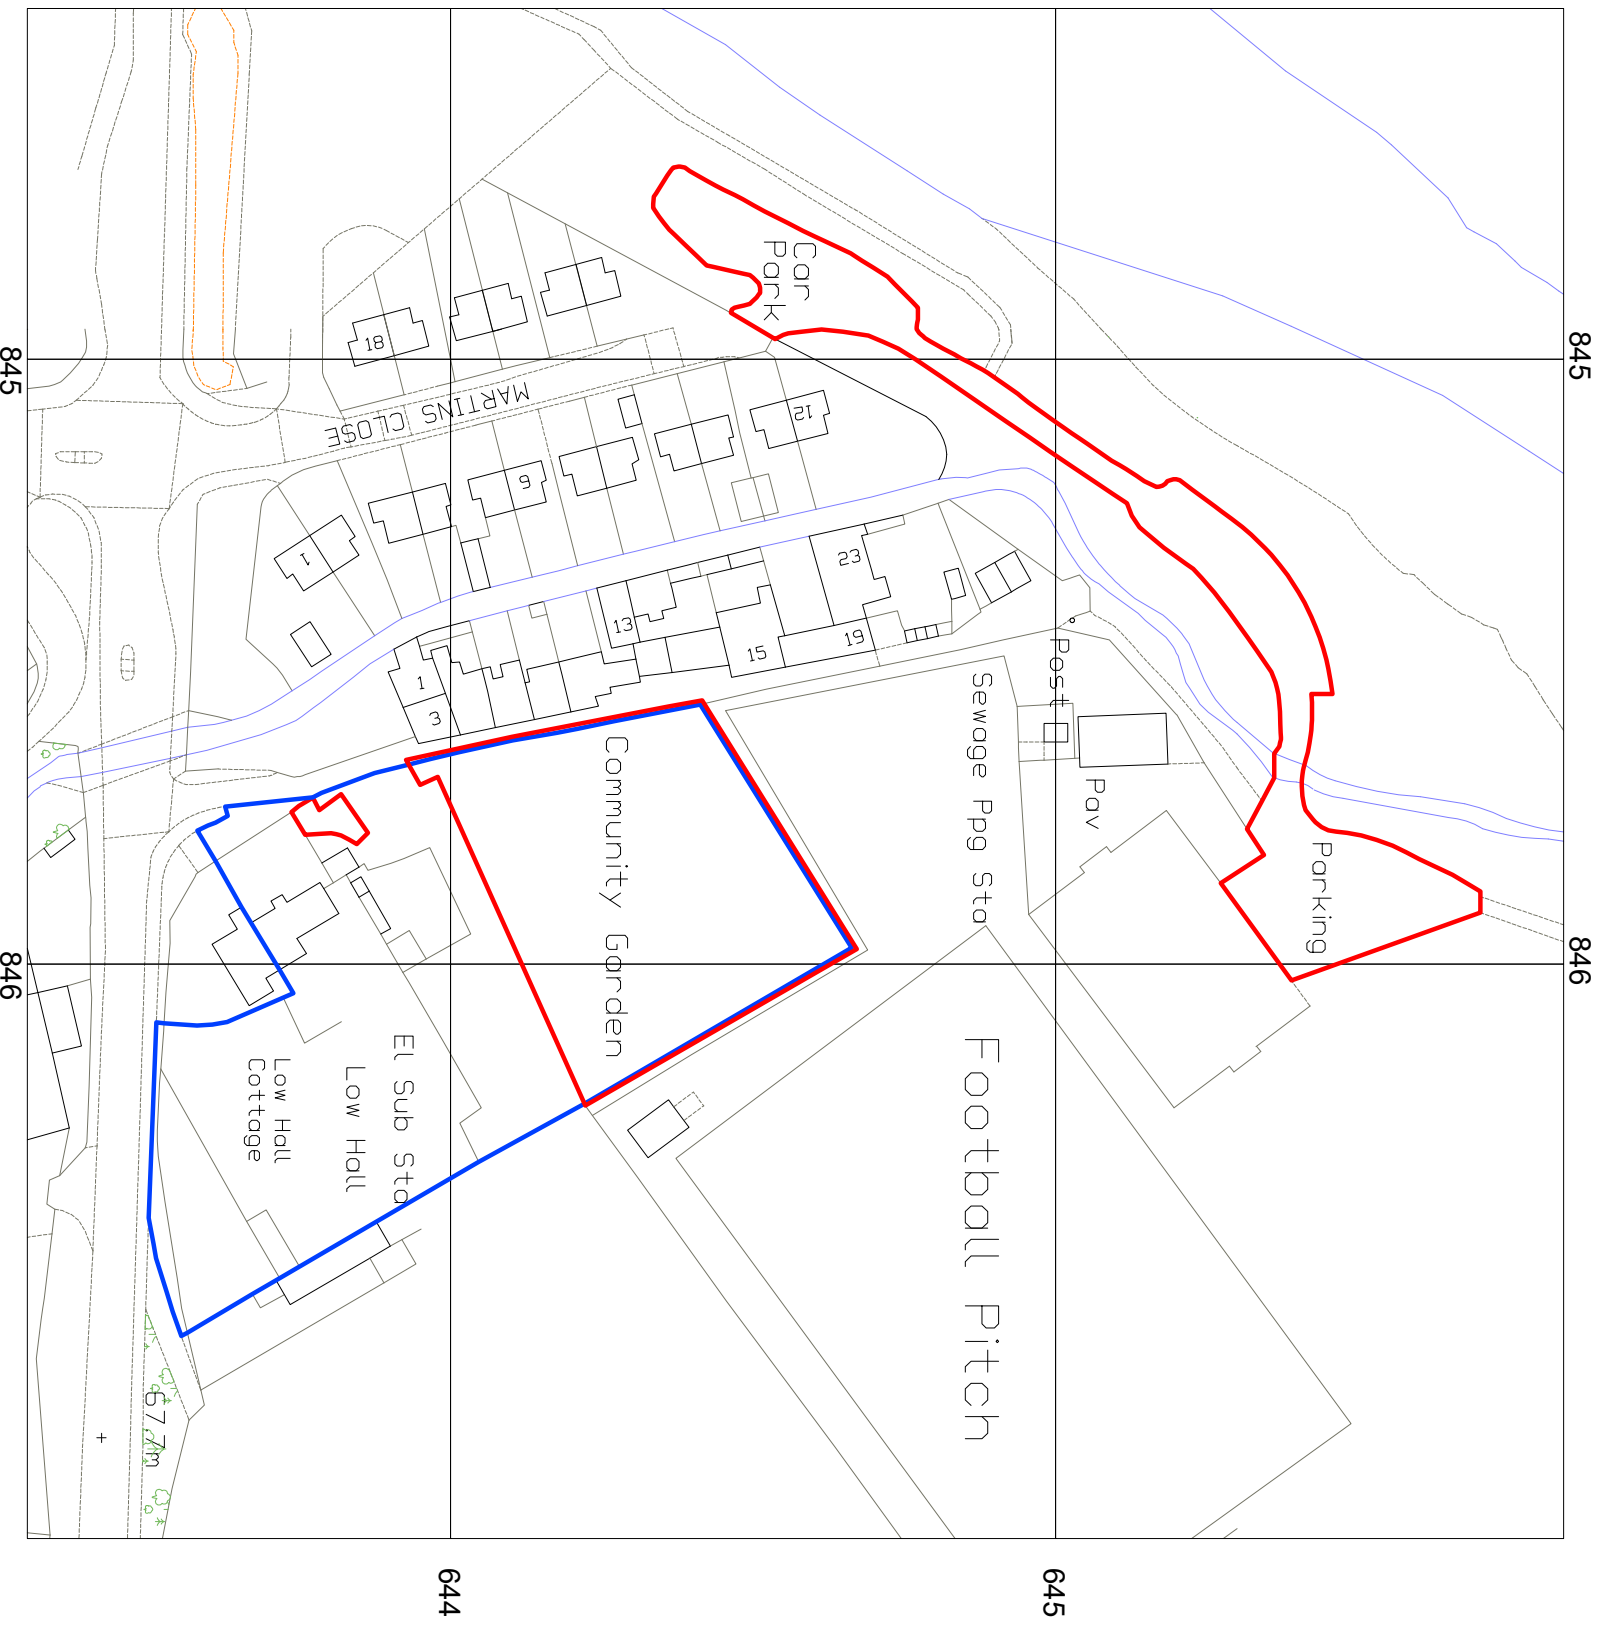

<b>JOB TITLE</b>	Community Garden
<b>CLIENT</b>	The Nurture Project
<b>DRAWING TITLE</b>	Location plan
<b>SCALE</b>	1:1250 @ A3
<b>DRAWING STATUS</b>	Planning
<b>DATE</b>	April 23

**Steenasteward ARCHITECT RIBA**

Wynd Hurst Aydon Road Corbridge NE45 5AG  
T 01434 632040 M 07921 666480  
steena@steenastewardarchitect.co.uk  
www.steenastewardarchitect.co.uk