


Existing ground floor



Existing first floor

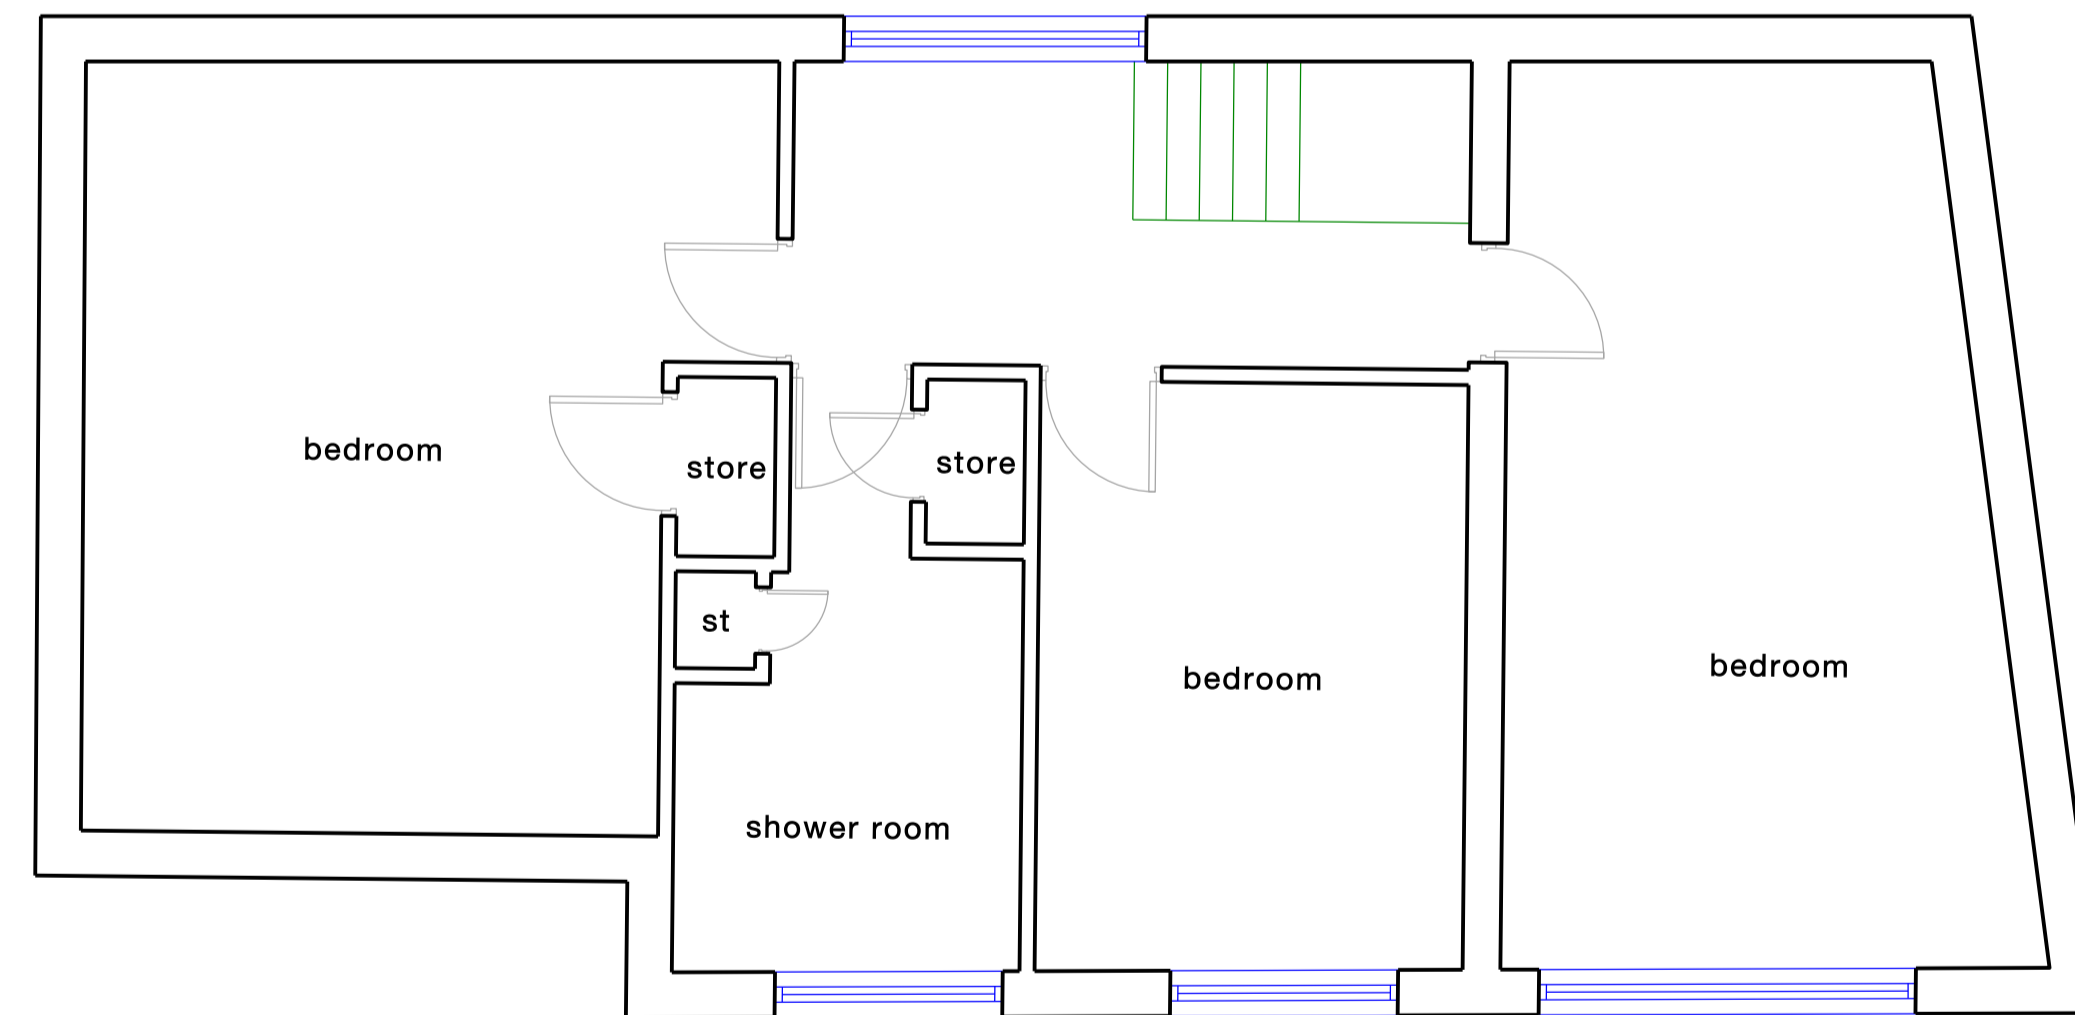