
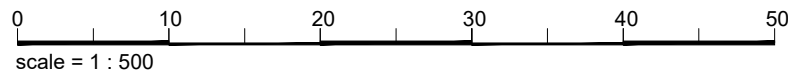
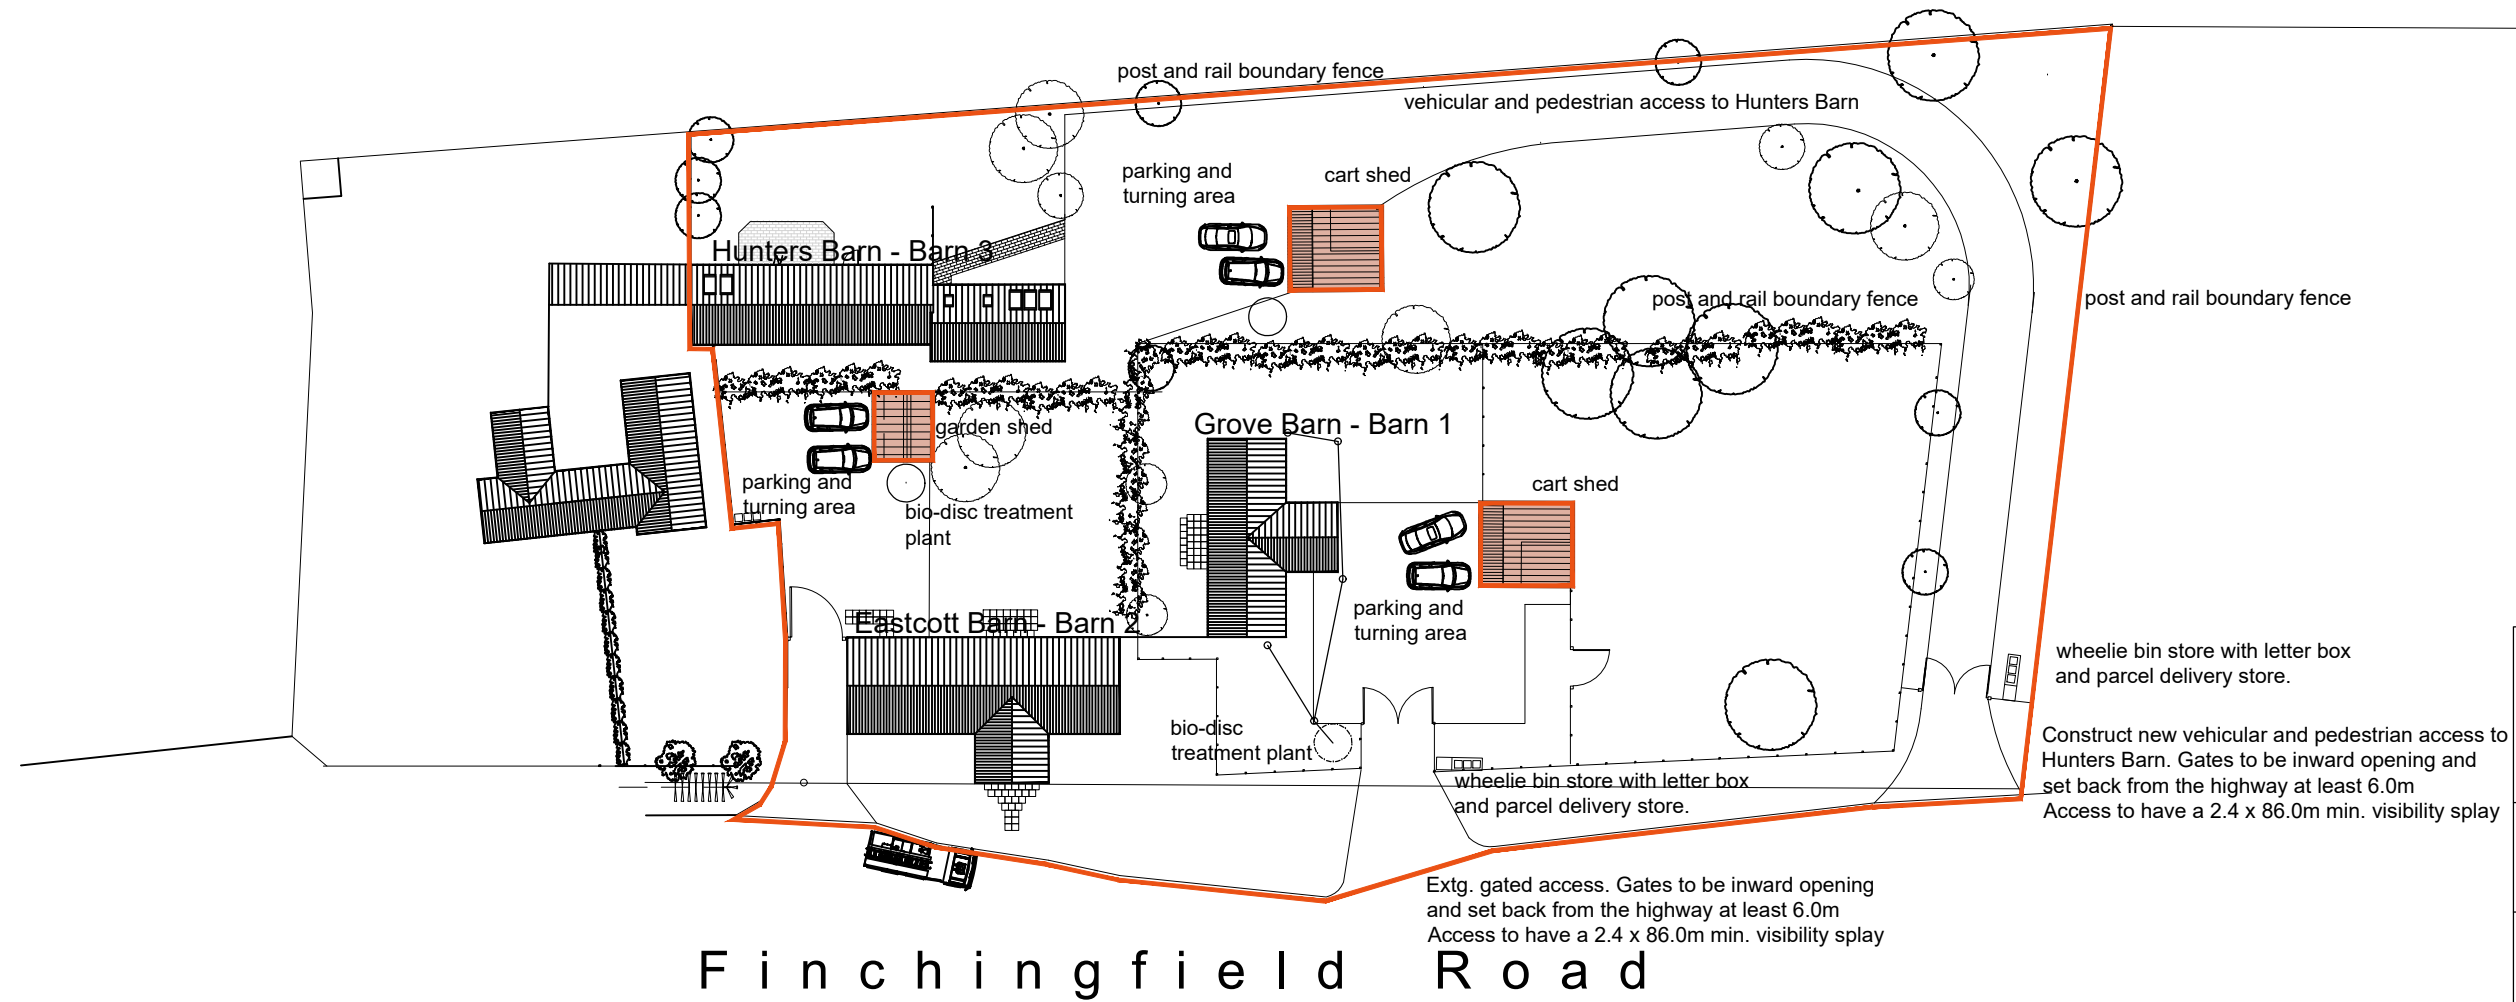


Proposed erection of garden shed and cart sheds with log stores  
 Eastcott Barn - 3.1 x 5.6m Garden Shed  
 Hunters Barn - 5.8 x 5.4m Cart Shed  
 Grove Barn - 5.8 x 5.4m Cart Shed

Include for EV charging points - external installation to garden shed and internal installation to cart sheds.

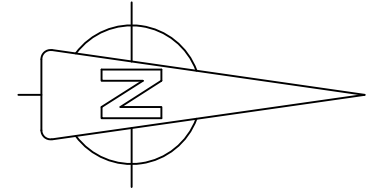

PROJECT  
 Lakehouse Farm.  
 Finchingfield Road,  
 Hempstead,  
 CB10 2PR

CLIENT  
 Humphrey Homes Ltd

DETAIL  
 Proposed Cart Sheds and  
 Garden Shed

**Alan Baker**  
 Architectural Services  
 55, Back Road, Linton,  
 Cambridge. CB21 4JF  
 01223 893516

DATE October 2022	DRAWN BY Alan Baker
SCALE 1 : 200 at A3	CHECKED BY
DRAWING NO. 2021/221 - 02	REVISION