



Conservation style top hung roof windows installed to manufacturers instructions.

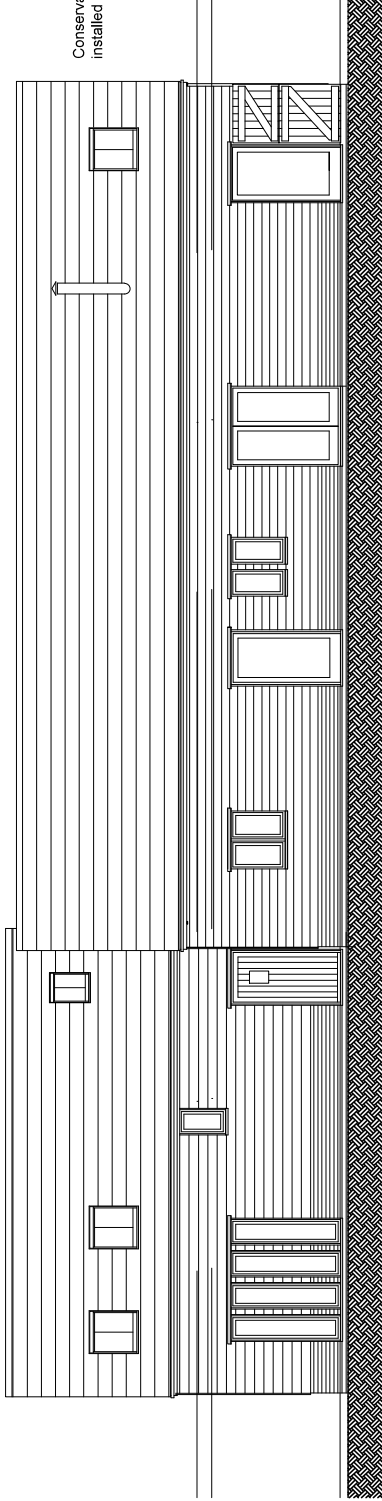

stainless steel flue to log burner


Conservation style top hung roof windows installed to manufacturers instructions.

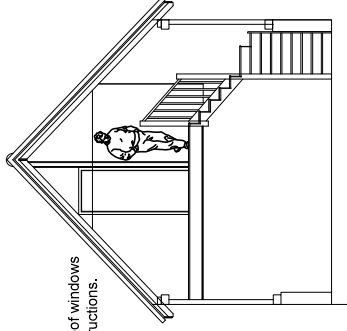

TYPICAL SECTION

PROPOSED FRONT (west facing) ELEVATION

roof finish to be reclaimed Pantiles to match existing

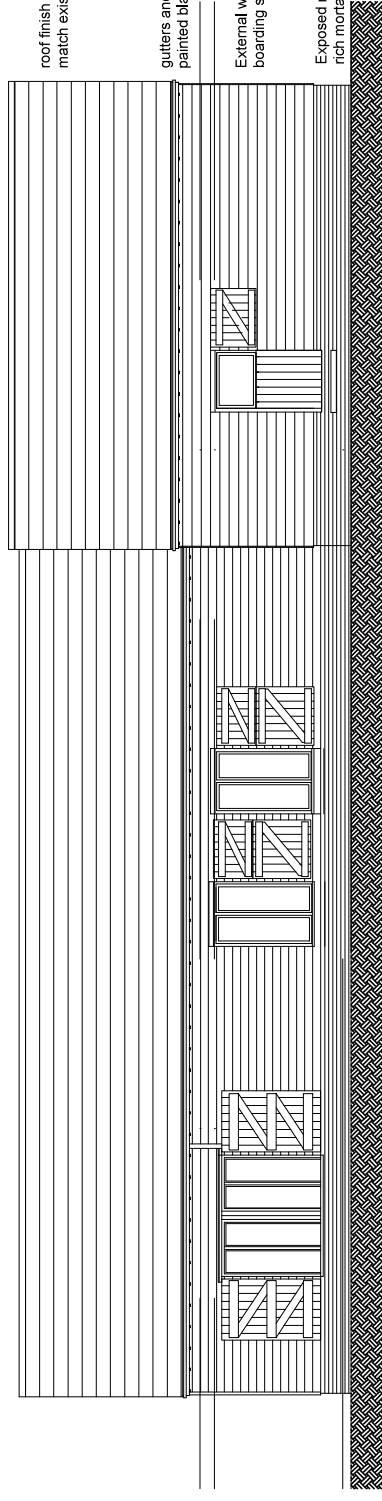

existing barn doors and stable doors to be fixed back in the open position and windows installed into existing openings

roof finish to be reclaimed Pantiles to match existing

gutters and downpipes to be cast iron painted black

External wall finish to be timber featheredge boarding stained black

Exposed red bricks to be repointed with lime rich mortar.

PROPOSED REAR (east facing) ELEVATION



PROJECT
Proposed barn conversions at Lakehouse Farm, Finchingfield Road, Hempstead, CB10 2PR

CLIENT
Humphrey Homes Ltd

DETAIL
Proposed Elevations for Hunters Barn

Alan Baker
Architectural Services
55, Back Road, Linton,
Cambridge, CB21 4JF

01223 893516

DATE
May 2021

DRAWN BY
Alan Baker

SCALE
1 : 100 at A3

DRAWING NO.
2021/231 - 05

REVISION