




Location Plan

Scale 1:1250

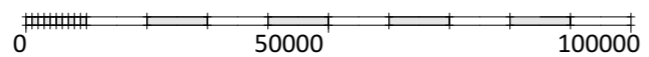

Rev	Date	Notes

Client
Nikki & Steve

Address
Willow Way, Kimpton, Andover SP11 8PG

Drawing Status
Planning

Drawing Name
Location Plan

Drawing No.
1010-100

Scale
1:1250 @ A3

Date
April 2023

Haycorns Design
 helen@haycornsdesign.co.uk 07503331132
 www.haycornsdesign.co.uk
 © This drawing and any design therein is the copyright of Haycorns Design and may not be reproduced or transmitted without written consent.

