


EXISTING SITE BLOCK PLAN

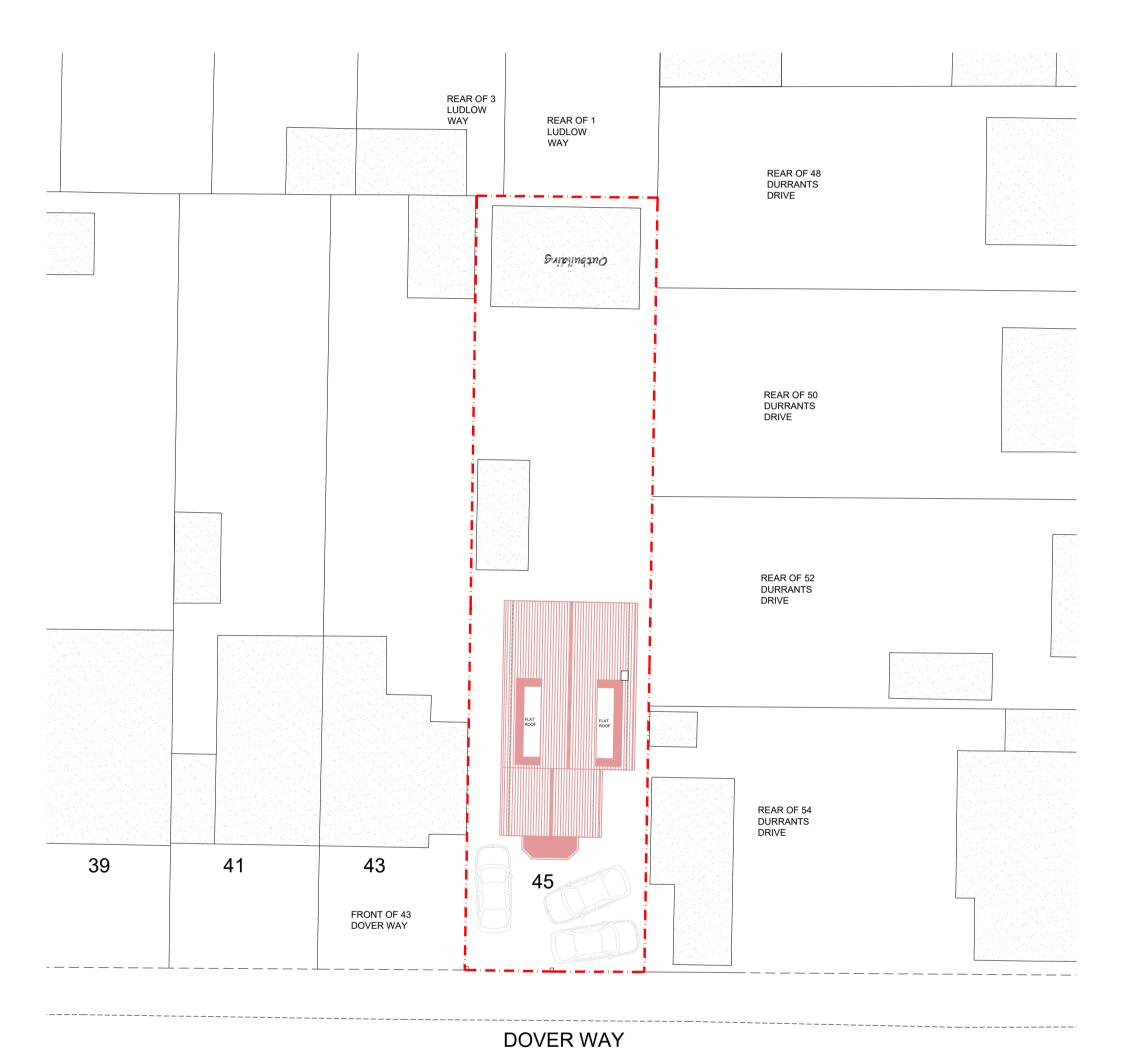

0 Scale 1:200

PROPOSED SITE BLOCK PLAN

10m 20m



All dimensions and levels to be checked on site by contractor prior to preparation of shop drawings and commencement of work on site.

This drawing and the copyrights and patents therein are the property of the Architect and may not be used or reproduced without consent.

Amendments/Notes

By Date

Rev. Detail

This drawing is to be read in conjunction with all relevant consultants and/or specialist's drawings/documents and any discrepancies or variations are to be notified to the Architect before the affected work commences.

All works on site are to be carried out fully in accordance with current CDM regulations and recommendations, current Building Regulations, British Standards and Codes of Practice

Project

as appropriate.

45 DOVER WAY
CROXLEY GREEN
HERTS
WD3 3SD

Drawing

EXISTING & PROPOSED
SITE BLOCK PLANS

SEABROOK ARCHITECTS

CHARTERED ARCHITECTS

Unit17, Chiltern Court, Asheridge Road, Chesham, Bucks HP5 2PX Tel: 01494 778918 e-mail: info@seabrookarchitects.co.uk

Drawn By BP	Date 09.05.2023
Checked By JS	Date 09.05.2023
Approved By JS	Scale 1:200 @ A1
Drawing No.	Rev.
6064 PL011	Rev