
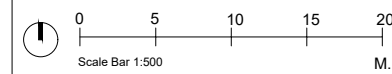


Any dimensions shown should be checked on site and discrepancies reported to the Architect prior to construction. Designs are not coordinated with engineer projects. Do not scale for construction purposes.

Block Plans are scaled from the Ordnance Survey Location Maps. Please see the licence number for the OS Maps in the Location Plans

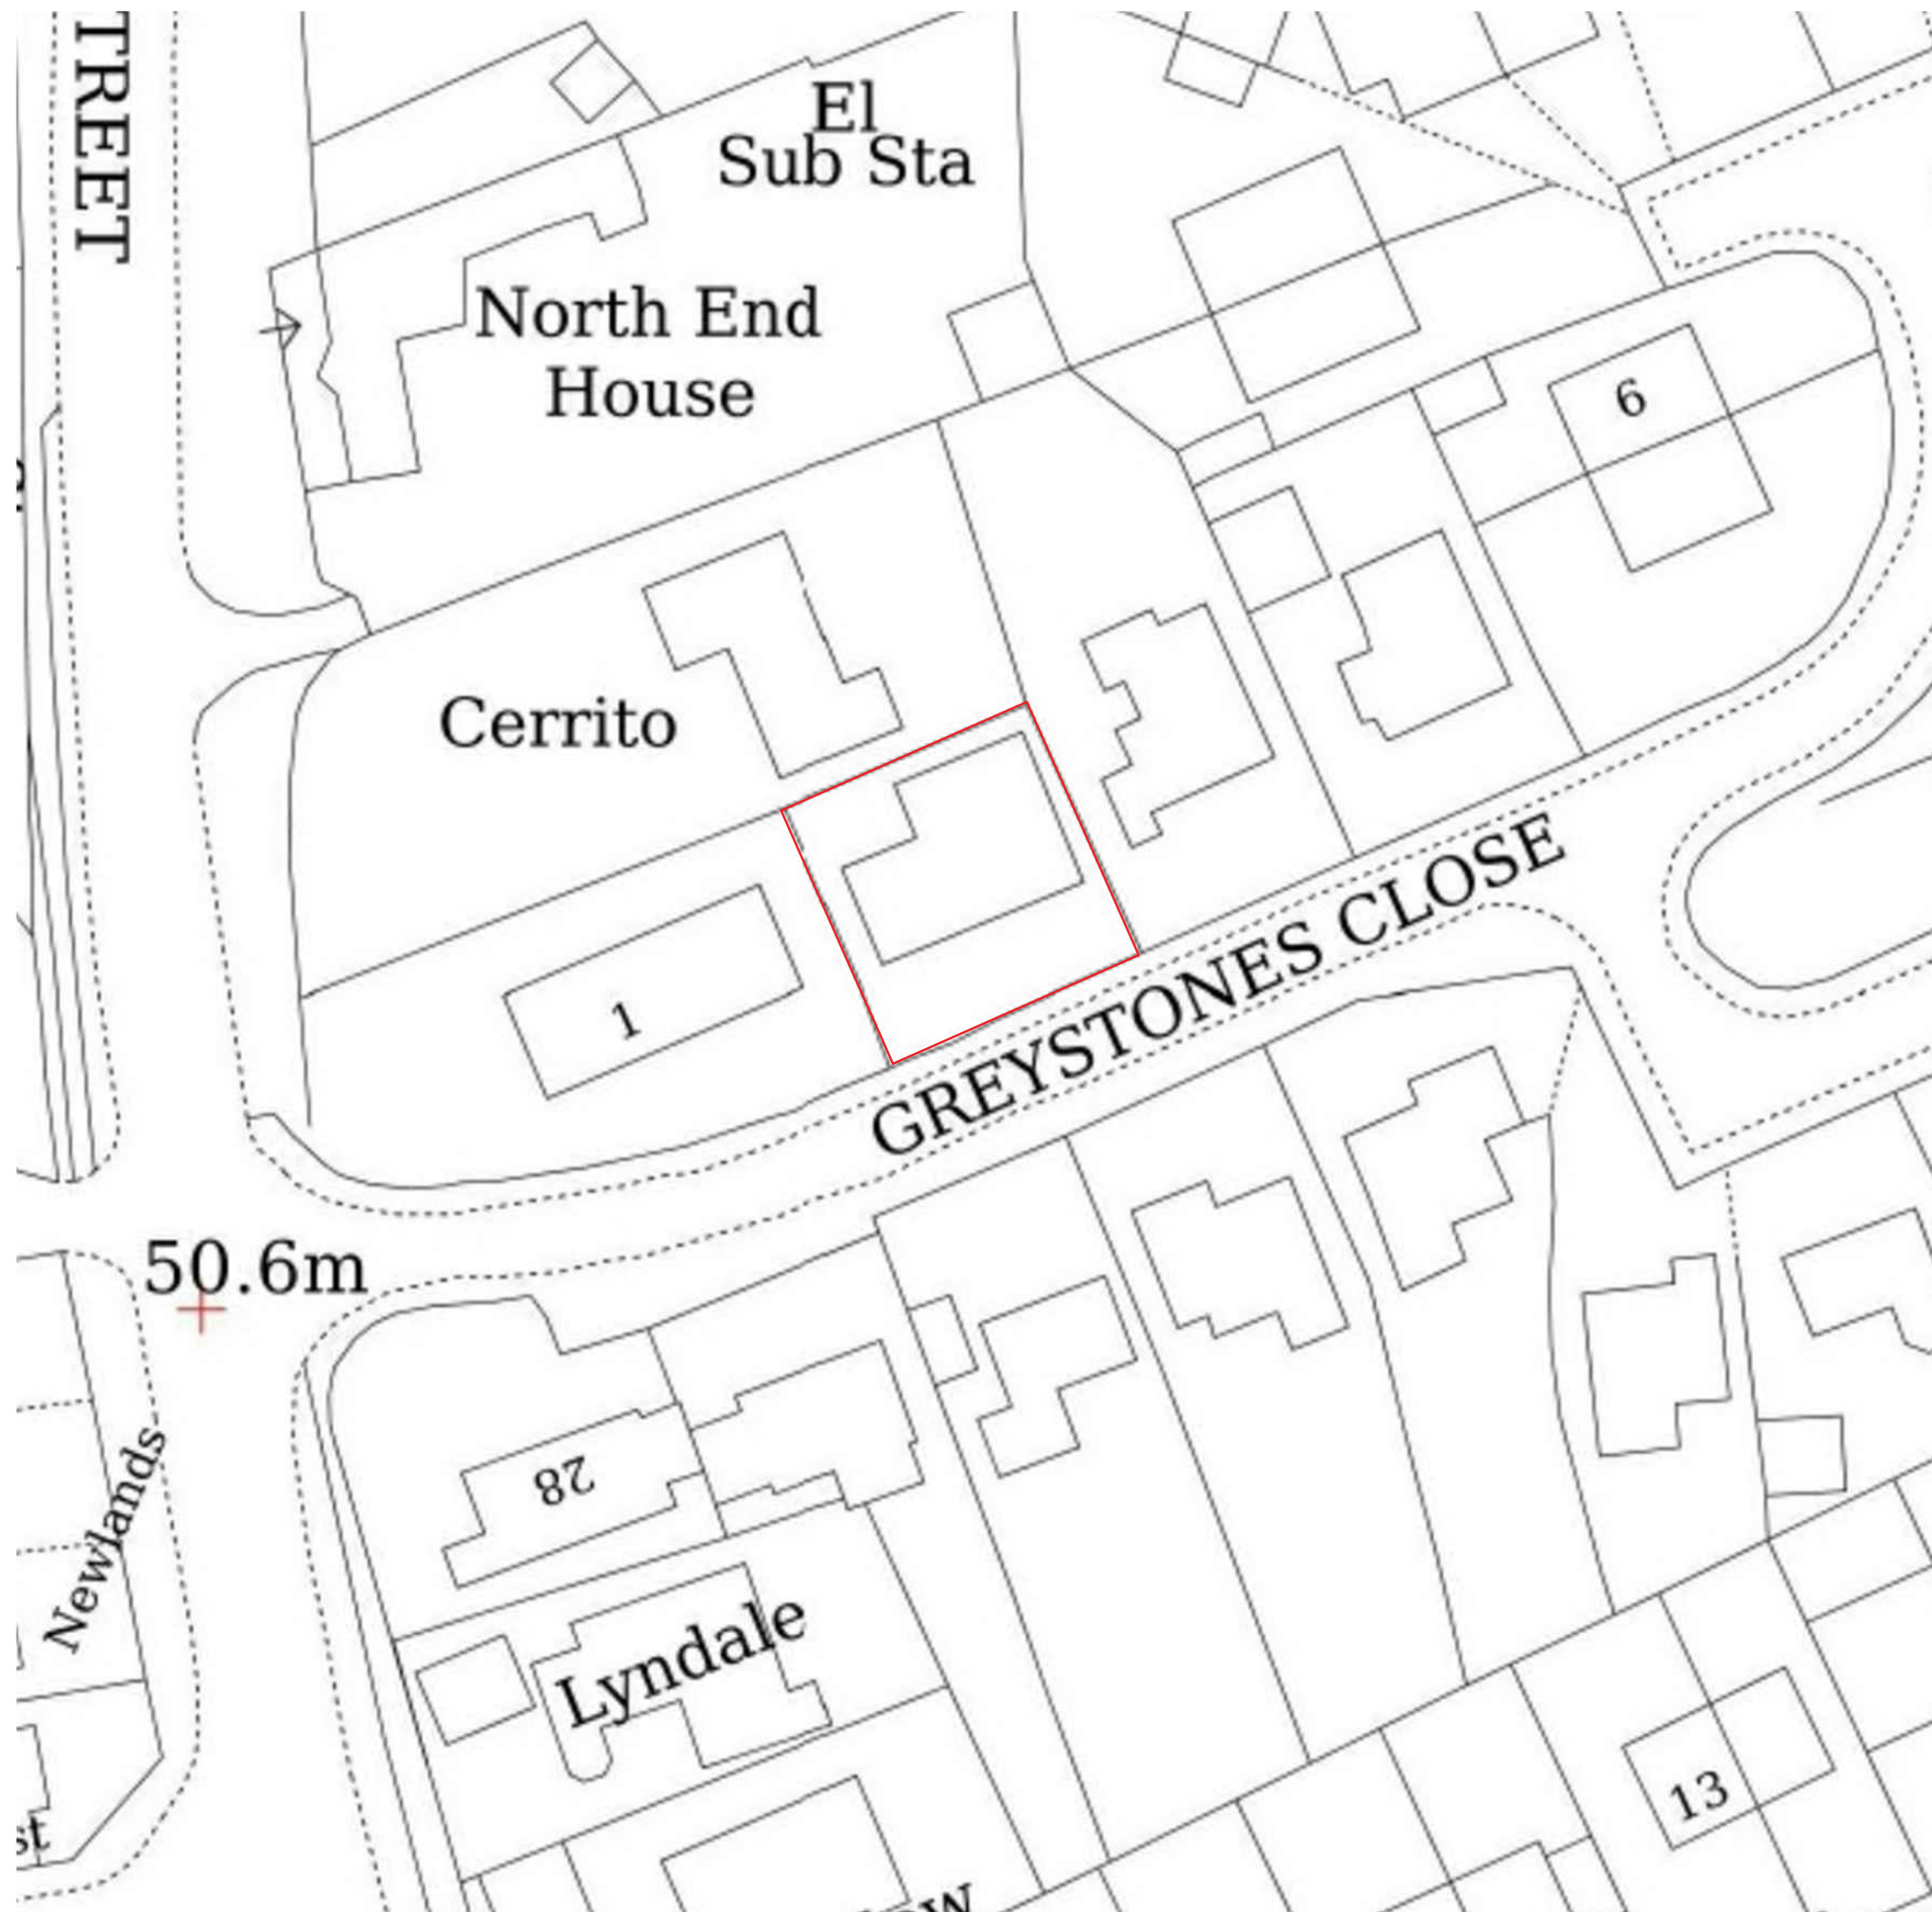

Drawing Name
As Approved Block Plan

Project Address
2 Greystones Close
Aberford Leeds LS25 3AR

Scale 1/500 at A3	Date 07.03.2023
----------------------	--------------------

Designer DG	Revision V4
----------------	----------------

Drawing No.
2GreystonesClose
AsApprovedBlockPlan_V4



Planning By Design Ltd
www.planning-by-design.co.uk
hello@planning-by-design.co.uk