


THIS DRAWING IS PROTECTED BY COPYRIGHT AND MUST NOT BE COPIED OR REPRODUCED WITHOUT THE WRITTEN CONSENT OF HAWTHORN ESTATES LIMITED. NO DIMENSIONS ARE TO BE SCALED FROM THIS DRAWING. ALL DIMENSIONS AND SIZES TO BE CHECKED ON SITE. NORTH POINTS SHOWN ARE INDICATIVE. ©


SITE SPECIFIC HAZARDS

IN ACCORDANCE WITH THE REQUIREMENTS OF THE CDM REGULATIONS 2015 THE FOLLOWING SIGNIFICANT RESIDUAL HAZARDS HAVE NOT BEEN DESIGNED OUT OF THIS PROJECT AND MUST BE TAKEN INTO CONSIDERATION BY CONTRACTORS PLANNING TO UNDERTAKE THE WORKS SHOWN ON THIS DRAWING:

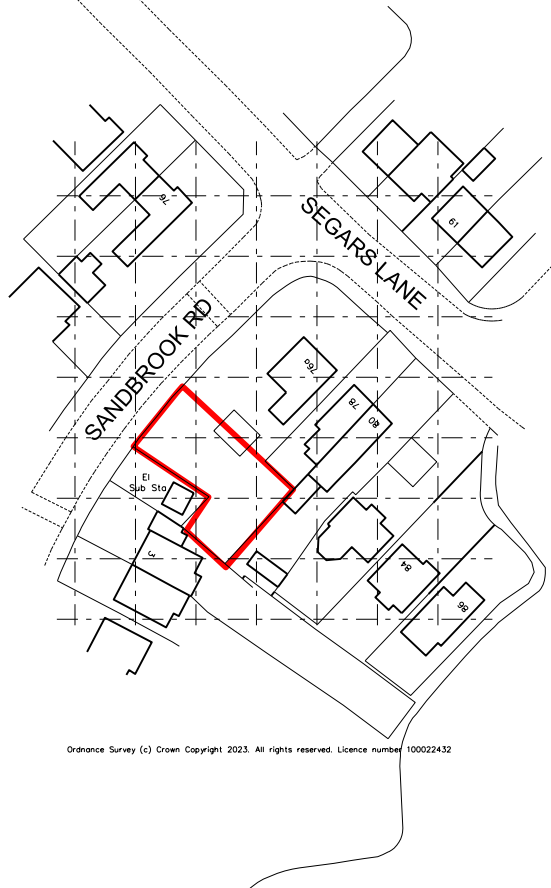

Ordnance Survey (c) Crown Copyright 2023. All rights reserved. Licence number 100022432

SCALE 1:1250

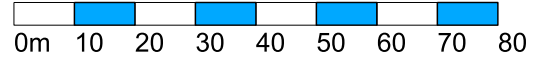

— SITE BOUNDARY 340 SQM

REV. A	230421	PLANNING ISSUE	RSL
REV.	DATE	NOTES	INT.

CLIENT / PROJECT
ROMAN SUMMER ASSOCIATES LTD.
76a SEGARS LANE, AINSDALE
SOUTHPORT PR8 EJG

DRAWING TITLE
LOCATION PLAN

STATUS
PLANNING

DATE	DRAWN	SCALE @ A4
MAR 23		1:1250

PROJECT NUMBER	PLAN / BUILD	TYPE	NUMBER	REVISION LETTER
----------------	--------------	------	--------	-----------------

DRAWING NO.
164 PLN L 01 A

Site Location Plans	L	GA Plans	P	Elevations	E
Sections	S	Details	D	Prefx: Colour	C

HAWTHORN DESIGN PARTNERSHIP

HAWTHORN ESTATES LTD
LUMB, ROSSENDALE, BB4 9ND
T. 08453 900 444



E. design@hawthorn-estates.co.uk
 www.hawthorn-estates.co.uk