
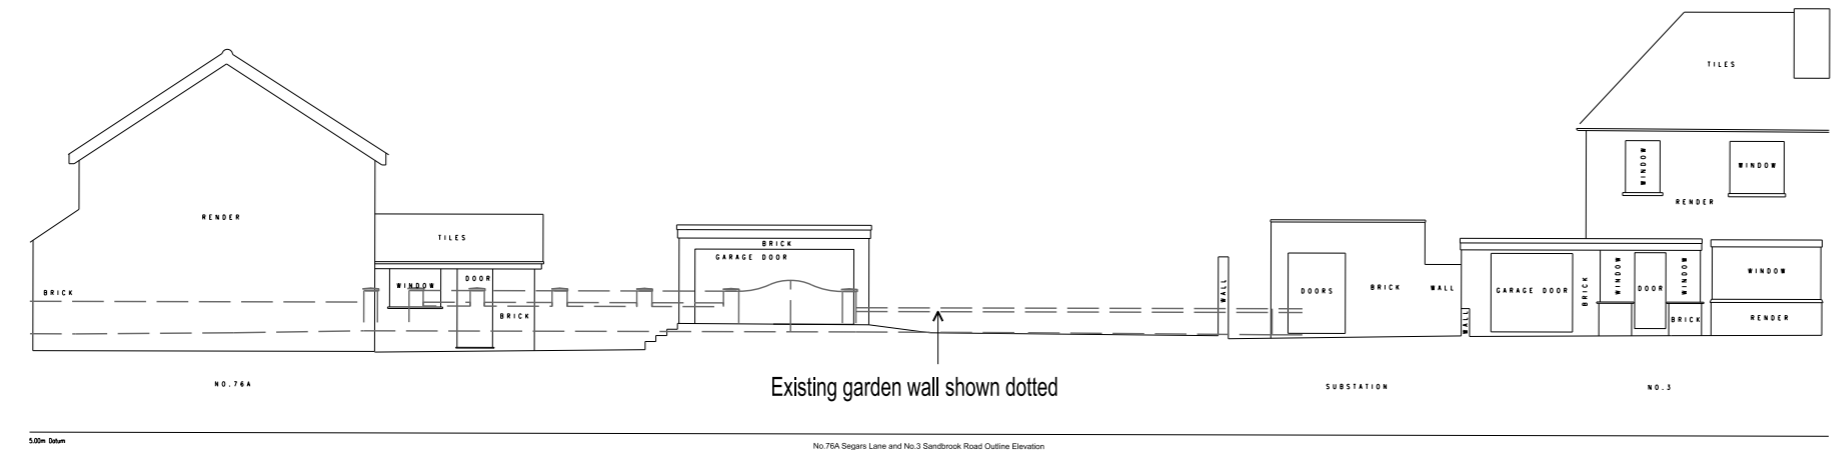



SITE SPECIFIC HAZARDS

IN ACCORDANCE WITH THE REQUIREMENTS OF THE CDM REGULATIONS 2015 THE FOLLOWING SIGNIFICANT RESIDUAL HAZARDS HAVE NOT BEEN DESIGNED OUT OF THIS PROJECT AND MUST BE TAKEN INTO CONSIDERATION BY CONTRACTORS PLANNING TO UNDERTAKE THE WORKS SHOWN ON THIS DRAWING:

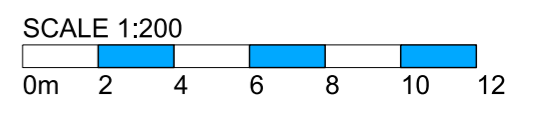

50mm Datum No.76A Segars Lane and No.3 Sandbrook Road Outline Elevation

EXISTING SANDBROOK ROAD STREET SCENE

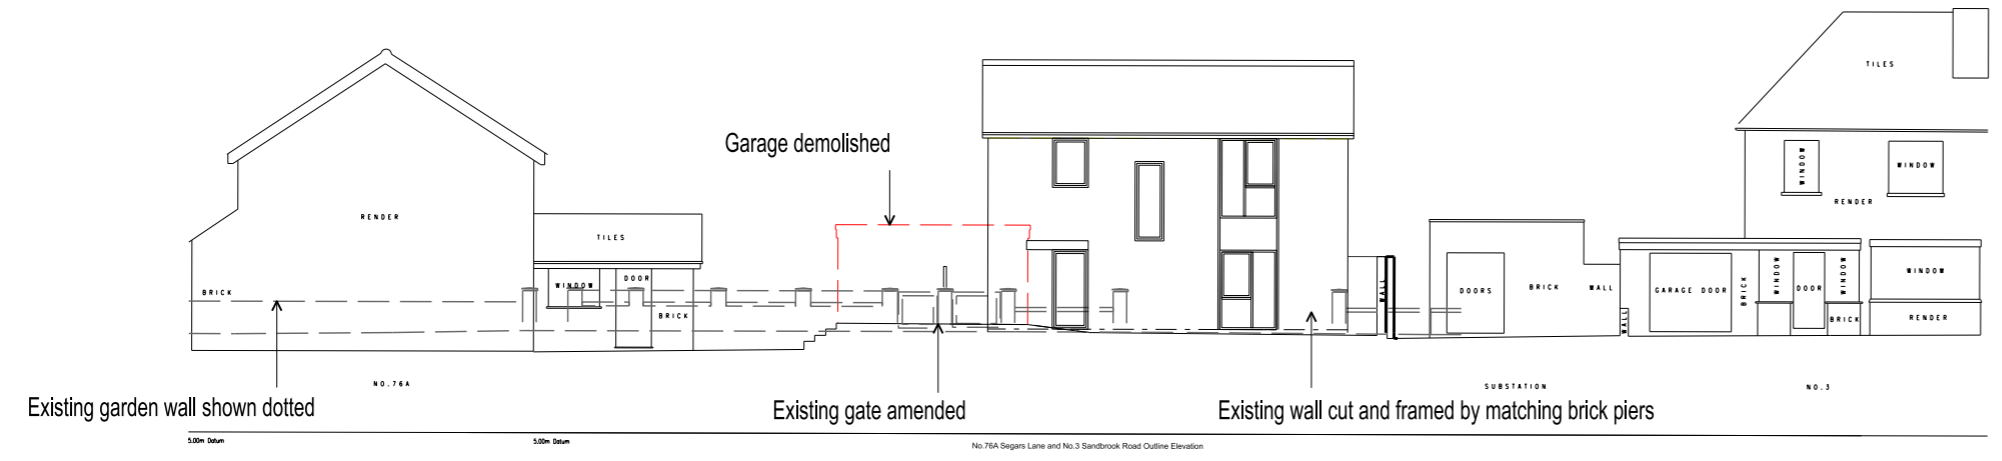

50mm Datum 50mm Datum No.76A Segars Lane and No.3 Sandbrook Road Outline Elevation

PROPOSED SANDBROOK ROAD STREET SCENE

REV.	DATE	NOTES	INIT.

CLIENT / PROJECT
ROMAN SUMMER ASSOCIATES LTD
76a SEGARS LANE, AINSDALE
SOUTHPORT PR8 EJG

DRAWING TITLE
EXISTING AND PROPOSED
STREET SCENE

STATUS
PLANNING

DATE APR 21	DRAWN RSL	SCALE @ A3 1:200
-----------------------	---------------------	----------------------------

PROJECT NUMBER	PLAN / BUILD	TYPE	NUMBER	REVISION LETTER
164	PLN	E	03	-

DRAWING NO.
164 PLN E 03 -

Site Location Plans	L	GA Plans	P	Elevations	E
Sections	S	Details	D	Prefix: Colour	C

HAWTHORN DESIGN PARTNERSHIP
HAWTHORN ESTATES LTD
LUMB, ROSSENDALE, BB4 9ND
T. 08453 900 444

E. design@hawthorn-estates.co.uk
www.hawthorn-estates.co.uk

