


MATERIALS


WALLS - CREAM SMOOTH RENDER FINISH
 RED FACING BRICKWORK
 RED BRICK PLINTH

ROOF - RED PLAIN CLAY ROOF TILES

DOORS / WINDOWS - SAGE COLOUR UPVC JOINERY

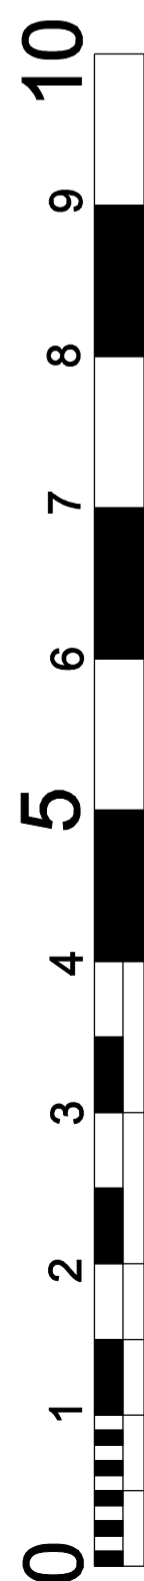

PROPOSED ELEVATIONS (SCALE - 1:50)

revision	date	amendment
Client: FARMSIDE SHOTLEY IPSWICH SUFFOLK IP9 1EY		
Drawing Title: PROPOSED ELEVATIONS		
Scale: AS SHOWN @ A2	Drawing No: E.1888 - 23 - 33	Date: JANUARY 2023
 Richard Edwards Associates Building Surveyors Tel : 01277 356877 Mobile : 07714 324285 Email : redwardsassoc@aol.com Web : www.redwardsassoc.co.uk		
The Studio Ivy Hill Writtle Road Margarettng Essex CM4 0EH <small>Work to figured dimensions only. This drawing is copyright of Richard Edwards Associates and should only be reproduced with their express permission.</small>		