


PROPOSED ELEVATIONS (SCALE - 1:50)

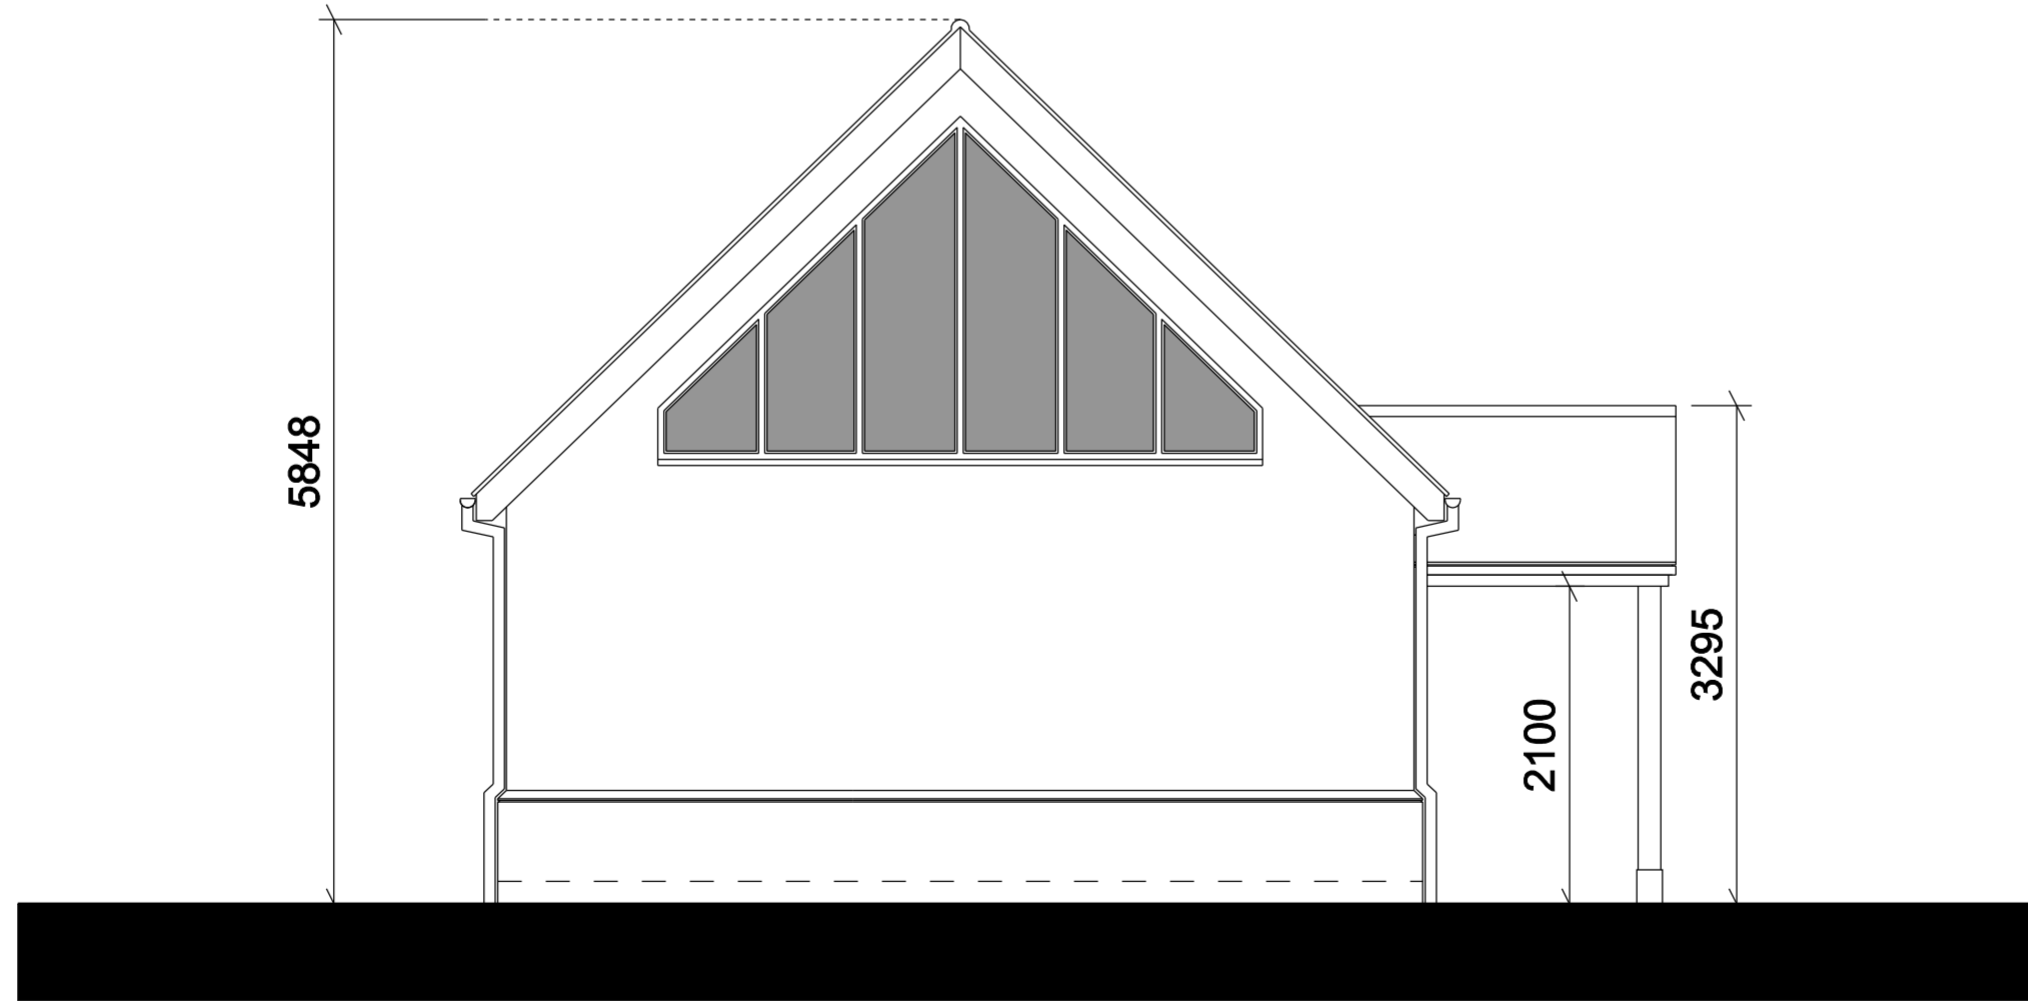

MATERIALS

WALLS - CREAM SMOOTH RENDER FINISH
 RED FACING BRICKWORK
 RED BRICK PLINTH

ROOF - RED PLAIN CLAY ROOF TILES

DOORS / WINDOWS - SAGE COLOUR UPVC JOINERY

revision	date	amendment
REV A	03/05/2023	BUILDING DESIGN AMENDED

Client:
FARMSIDE
SHOTLEY IPSWICH SUFFOLK IP9 1EY

Drawing Title:
PROPOSED ELEVATIONS

Scale: AS SHOWN @ A2 Drawing No: E.1888 - 23 - 32 A Date: JANUARY 2023



Richard Edwards Associates
 Building Surveyors

Tel : 01277 356877
 Mobile : 07714 324285
 Email : redwardsassoc@aol.com
 Web : www.redwardsassoc.co.uk

The Studio Ivy Hill Writtle Road Margarettng Essex CM4 0EH

Work to figured dimensions only. This drawing is copyright of Richard Edwards Associates and should only be reproduced with their express permission.