


SITE LOCATION PLAN AS PROPOSED SCALE 1:1250@ A3

25 125 50 75 100

SCALE IN METRES 1:1250 @ A3

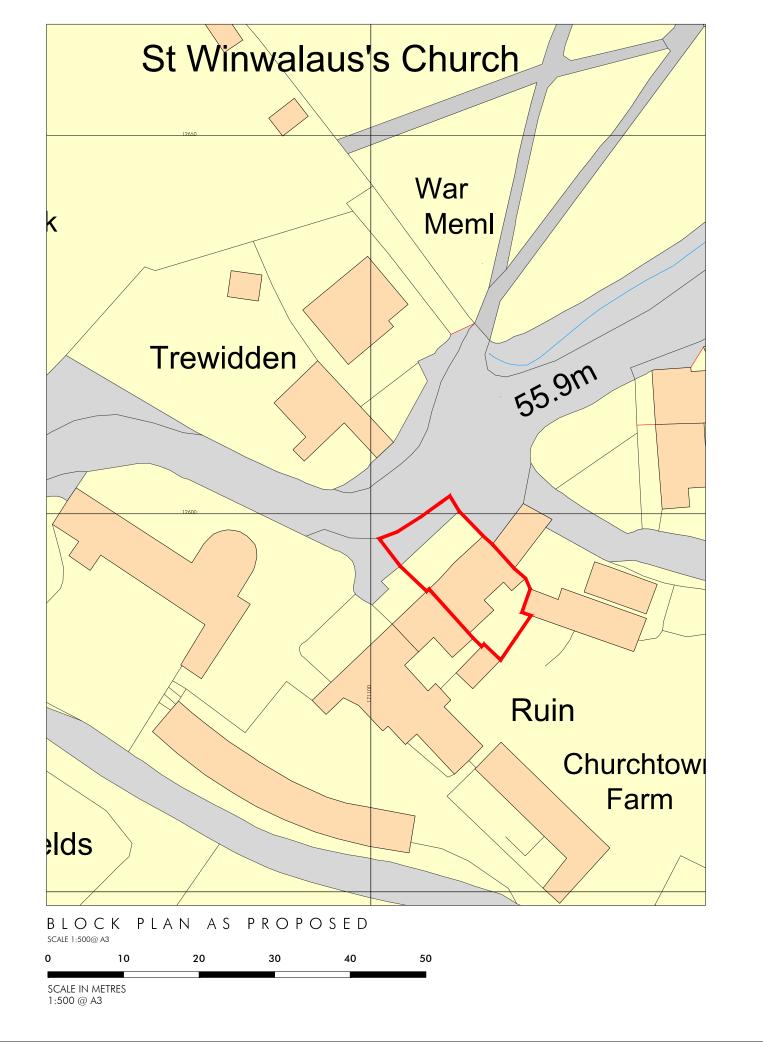

IF IN DOUBT - ASK

DATE REVISION



LILLY LEWARNE ARCHITECTS

PROJECT PROPOSED ALTERATIONS TO EXISTING CHIMENY CHURCH COTTAGE CHURCH COVE, UZARD, TR12 7PH
DRAWING SITE LOCATION/BLOCK PLAN AS PROPOSED

SCALE : AS SHOWN DRAWN : DC

DIRECTOR: JSM CHECKED: PC

PLANNING

MAY 2023

23020.3. 002