


proposed elevation to north - to cross common

proposed elevation to south - boundary

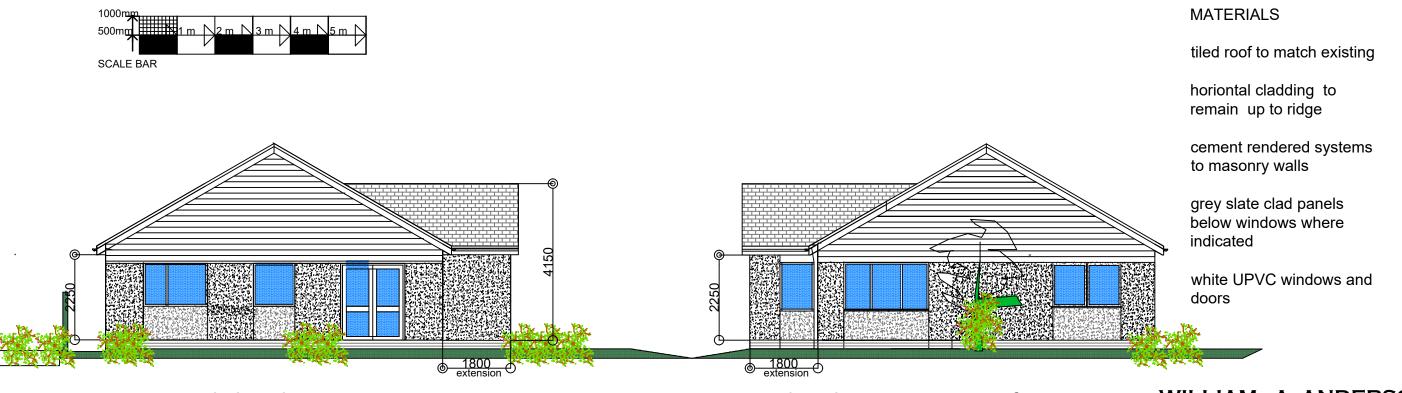

proposed elevation to east

extension

elevation to west - to croft parc

WILLIAM . A. ANDERSON RIBA CHARTERED ARCHITECT

0798 648 4457

MAIL WRITERARCHITECT@AOL.COM

1 CROFT PARC HELSTON TR 12 7PN
PROPOSED EXTENSIONS
PROPOSED

PROPOSED ELEVATIONS

SCALE 1: 100 DG - - 14