
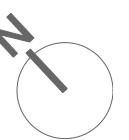


Rev	Date	By	Description
-----	------	----	-------------

Lean Park Farm - Farmhouse
 Existing First Floor
 Conversion of bedroom into bathroom
 1:100 @ A3 / 1:50 @ A1

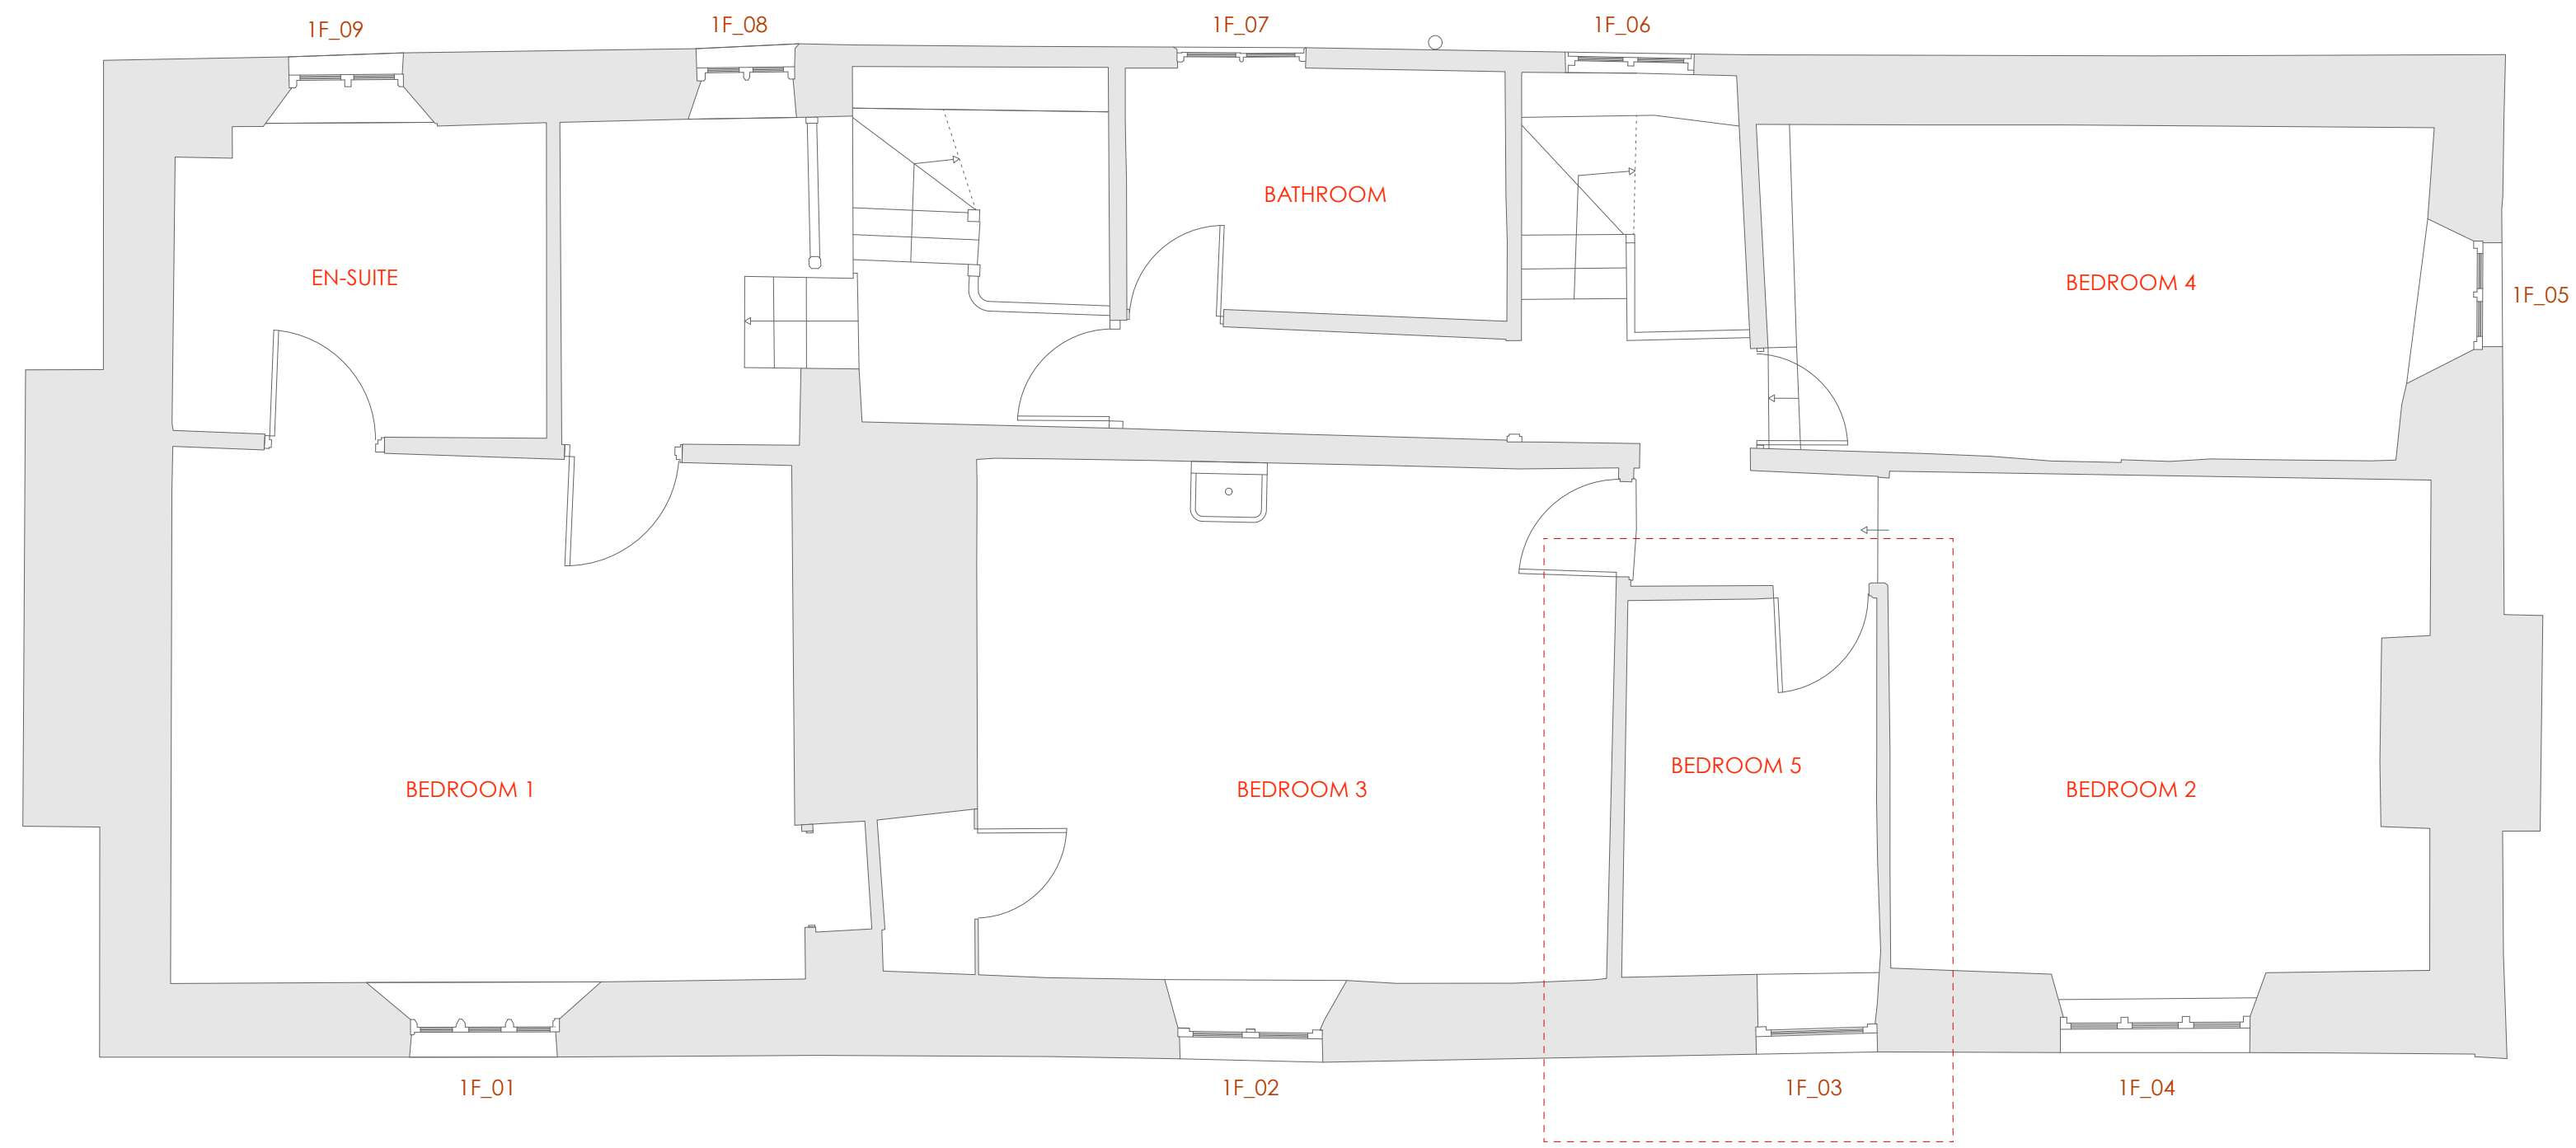

KAST ARCHITECTS

Project Lean Park Farm - Farmhouse PL14 3QD	Date 19/04/2023	Drawing Number 2302 0 0101	Amendment
Client Mrs and Mr Hurley	Drawn NS	Checked NJ	Status Information
Drawing Existing First Floor Conversion of bedroom into bathroom	Scale @ A1 1:50	Scale @ A3 1:100	RIBA Work Stage 0

This drawing is not for construction purposes. www.kastarchitects.com info@kastarchitects.com 68 Lemon Street, Tunbridge Wells, Kent, TN11 3JH copyright Kast Architects Limited - all rights reserved