






Northumberland Zoo

Critically Endangered Species House Planning

Location Plan

Proposed Block Plan

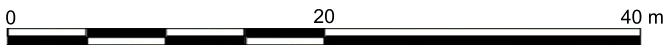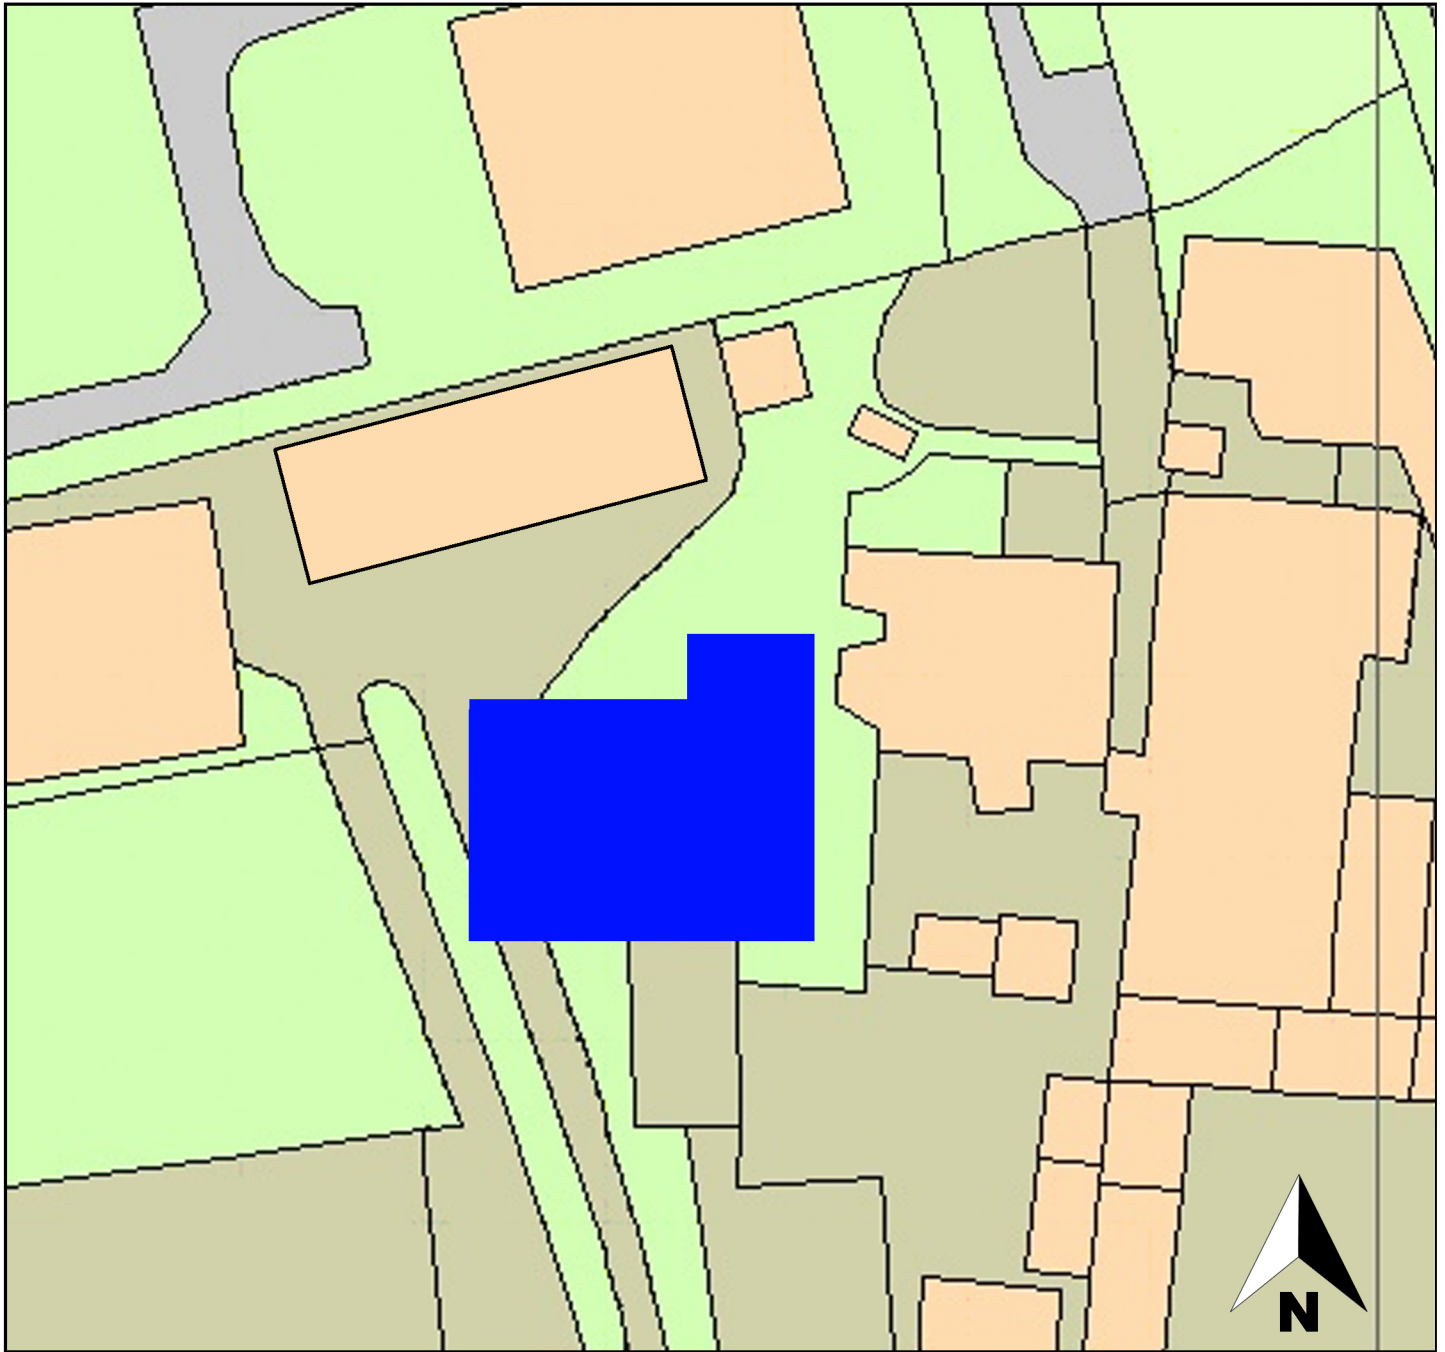

 Proposed Building

BLOCK PLAN

SCALE 1:500 on A4
CENTRE COORDINATES: 419160, 597585