



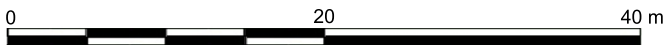

Northumberland Zoo

Critically Endangered Species House Planning Location Plan Existing Block Plan

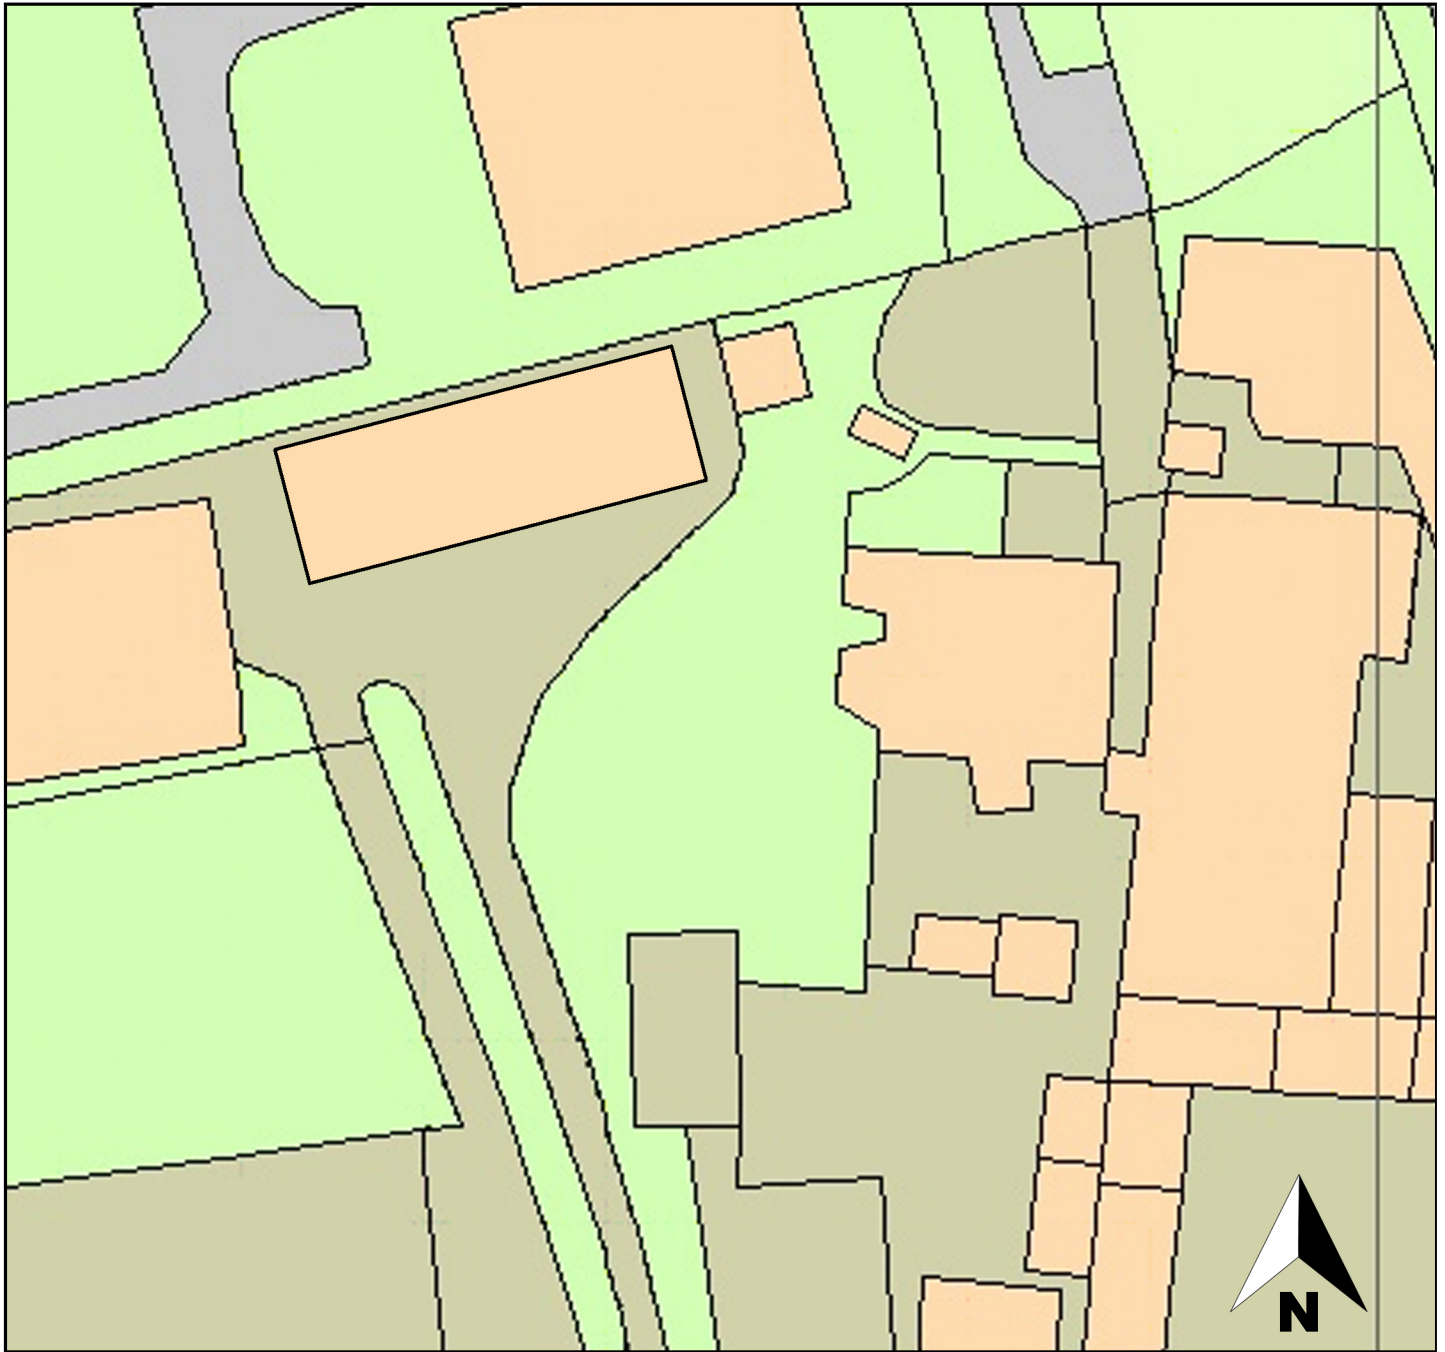

EXISTING BLOCK PLAN

SCALE 1:500 on A4
CENTRE COORDINATES: 419160, 597585