



Northumberland Zoo

Critically Endangered Species House
Open Space Floor Plan

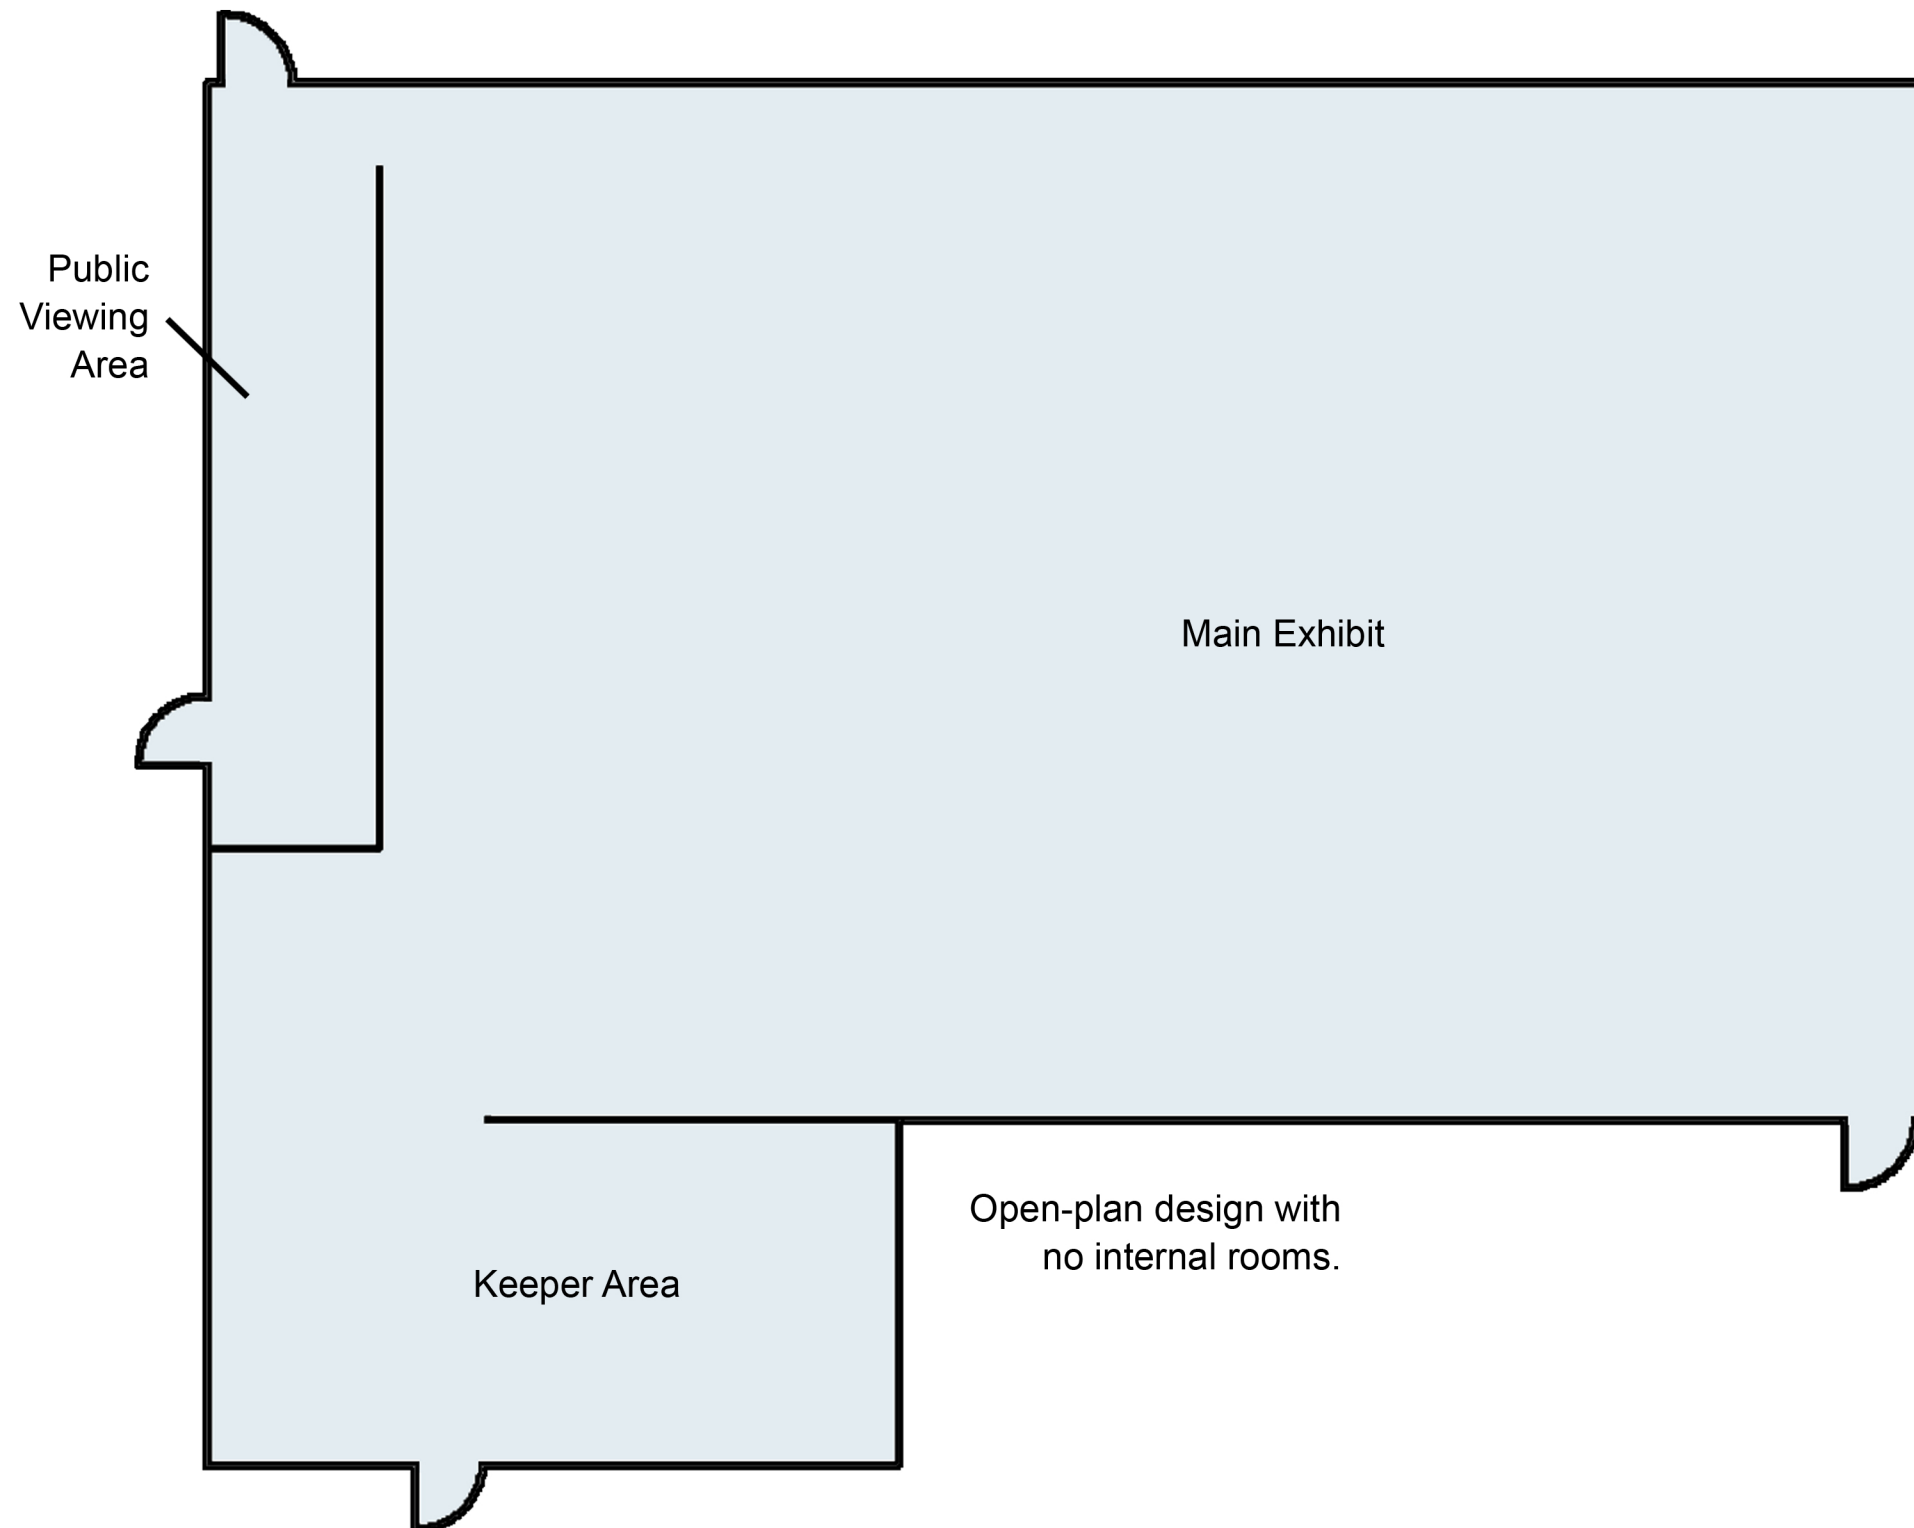

Open-plan design with
no internal rooms.

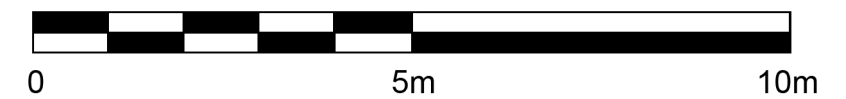

Scale Bar
1:100