


1
01.A3 **Location Plan**
1 : 1250

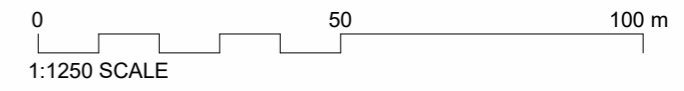

IF IN ANY DOUBT PLEASE ASK THE DESIGNER FOR CLARIFICATION
DO NOT SCALE FROM DRAWINGS. ALL DIMENSIONS TO BE CHECKED ON SITE
THE COPYRIGHT FOR THESE DRAWINGS REMAINS THE PROPERTY OF CHA.
THEY MUST NOT BE REPRODUCED IN ANY WAY WITHOUT CHA'S PRIOR WRITTEN CONSENT

CHA CRAWFORD HIGGINS ASSOCIATES

BUILDING SURVEYORS • STRUCTURAL ENGINEERS • ARCHITECTURAL SERVICES
1 Fore Street tel 01434 603322 mail@crawfordhiggins.com
NE46 1ND - HEXHAM fax 01434 601156 www.crawfordhiggins.com

SCALE 1:1250	DATE 24/04/2023 15:10:19	DESIGN: -	DRAWN: GIW	CHK/AP D: -
DRAWING NUMBER: 01.A3	PROJECT NUMBER: 13555	STAGE: Preliminary	Sheet Size: A3	

CLIENT: **Dr Edward Jankowski**

PROJECT ADDRESS: **The Old Farmhouse,
West High House Farm,
Morpeth
NE61 2YT**

PROJECT: **Proposed Kitchen
Extension Option 1**

SHEET NAME: **Location Plan**

REVISION SCHEDULE			
No.	Date	Revision Description	By