


This line should measure 50mm when printed correctly

This drawing is the copyright of Roberts Limbrick Ltd and should not be reproduced in whole or in part or used in any manner whatsoever without their written permission.


Responsibility is not accepted for errors made by others in scaling from this drawing. Use only figured dimensions and report any discrepancies or omissions to the Architect immediately.

Rev Date By Chk Description

C01 06.04.2023 FG DW First Issue

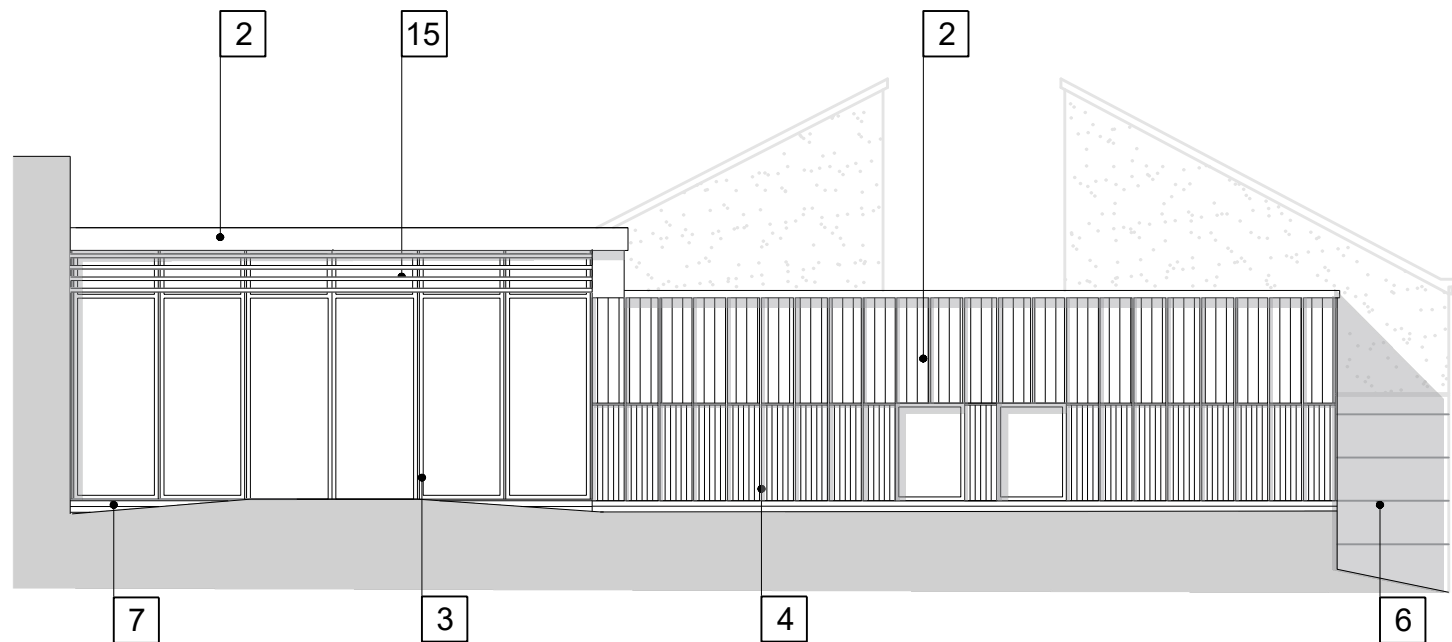

Elevation A-A


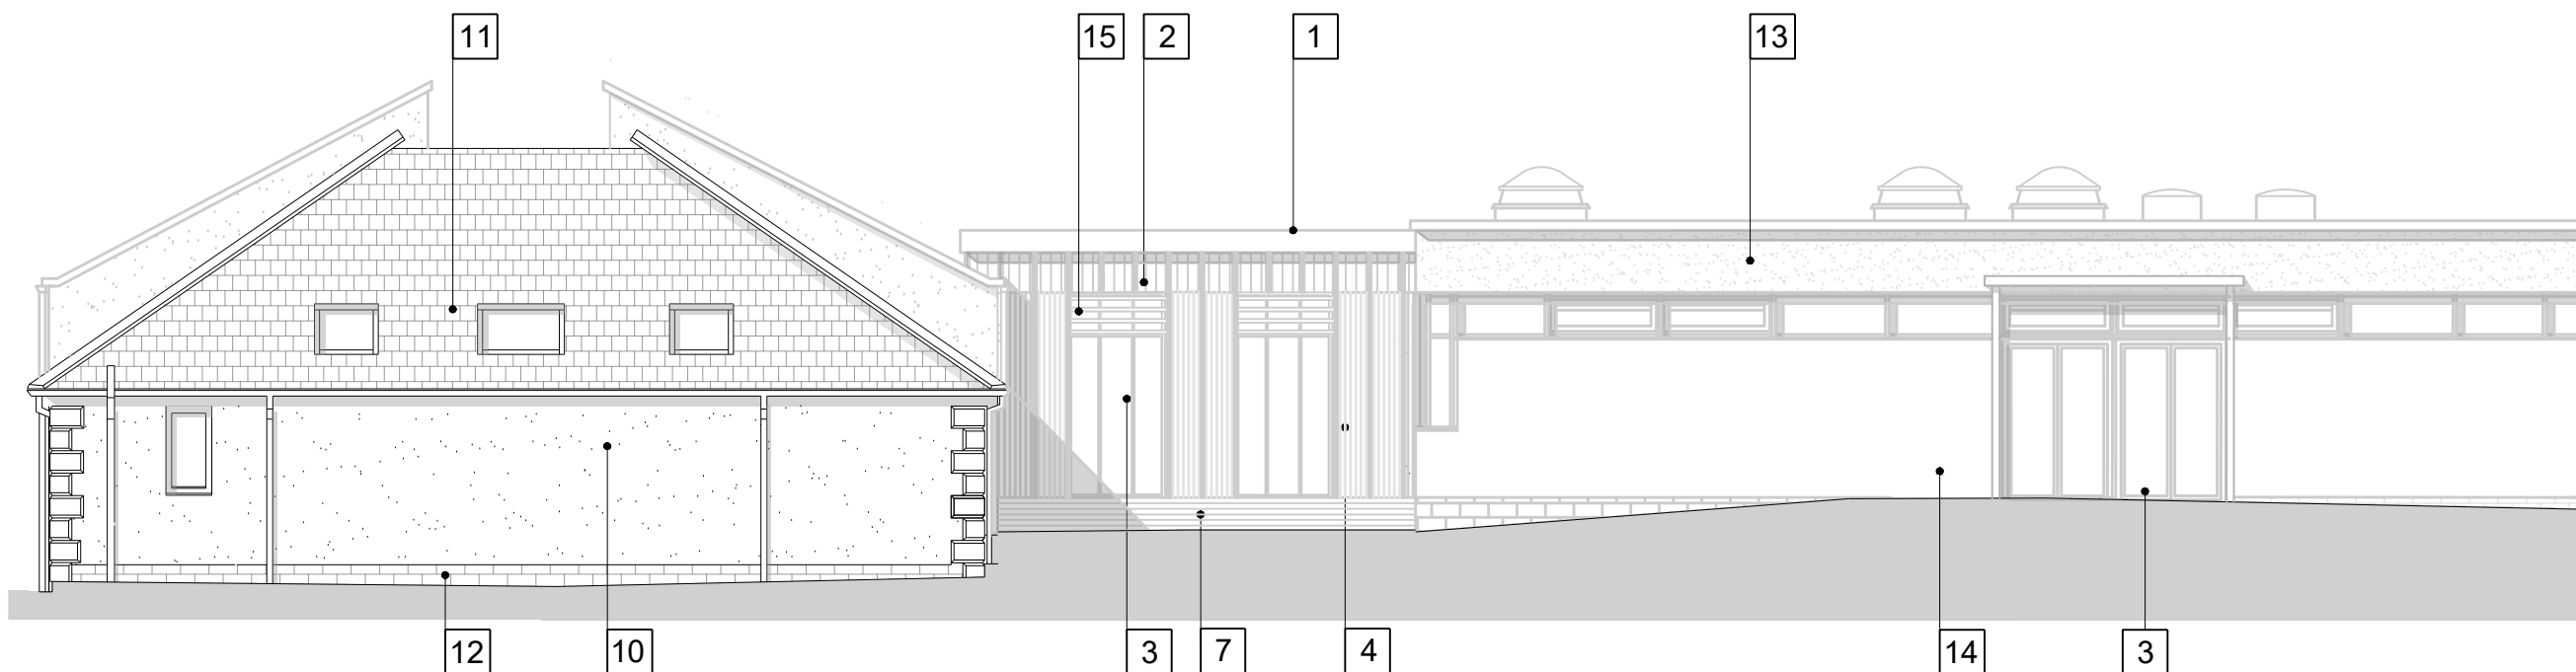


Elevation B-B

MATERIAL KEY

1 Sedum Roof	5 Stone Effect Cladding	9 Existing Single Ply Membrane	13 Re-render in Dark Grey
2 Timber Cladding	6 Dark Copper Coloured Metal Cladding	10 Existing Render	14 Re-render in Pale Grey
3 Dark Grey Windows and Doors	7 Brick Plinth	11 Existing Roof Tiles	15 Louvres
4 Timber Fins	8 Timber Hit and Miss Cladding on Oxford Barrel Vault Canopy	12 Existing Brick Plinth	

KEY PLAN - NTS

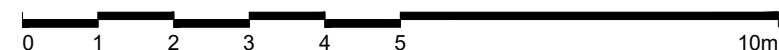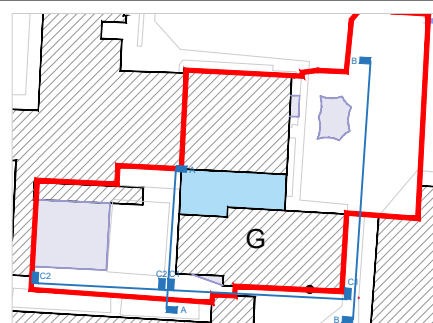

Roberts Limbrick

03333 405 500
mail@robertslimbrick.com
robertslimbrick.com

Registered Office: England No. 06658029

Project Name

Sixth Form Expansion
-

Client Name

Burford School
-

Drawing Title

Proposed Elevations
Sheet 1 of 2
-

Scale

1/100 • A3

Project No.

10637

Status

A3

Purpose Of Issue

Issued for Planning

Project Org Vol Level Form Role
10637 • RL • XX • 00 • DR • A

Number

P2401

Revision

C01