


This line should measure 50mm when printed correctly

This drawing is the copyright of Roberts Limbrick Ltd and should not be reproduced in whole or in part or used in any manner whatsoever without their written permission.

Responsibility is not accepted for errors made by others in scaling from this drawing. Use only figured dimensions and report any discrepancies or omissions to the Architect immediately.

Rev	Date	By	Chk	Description
C01	06.04.2023	FG	DW	First Issue

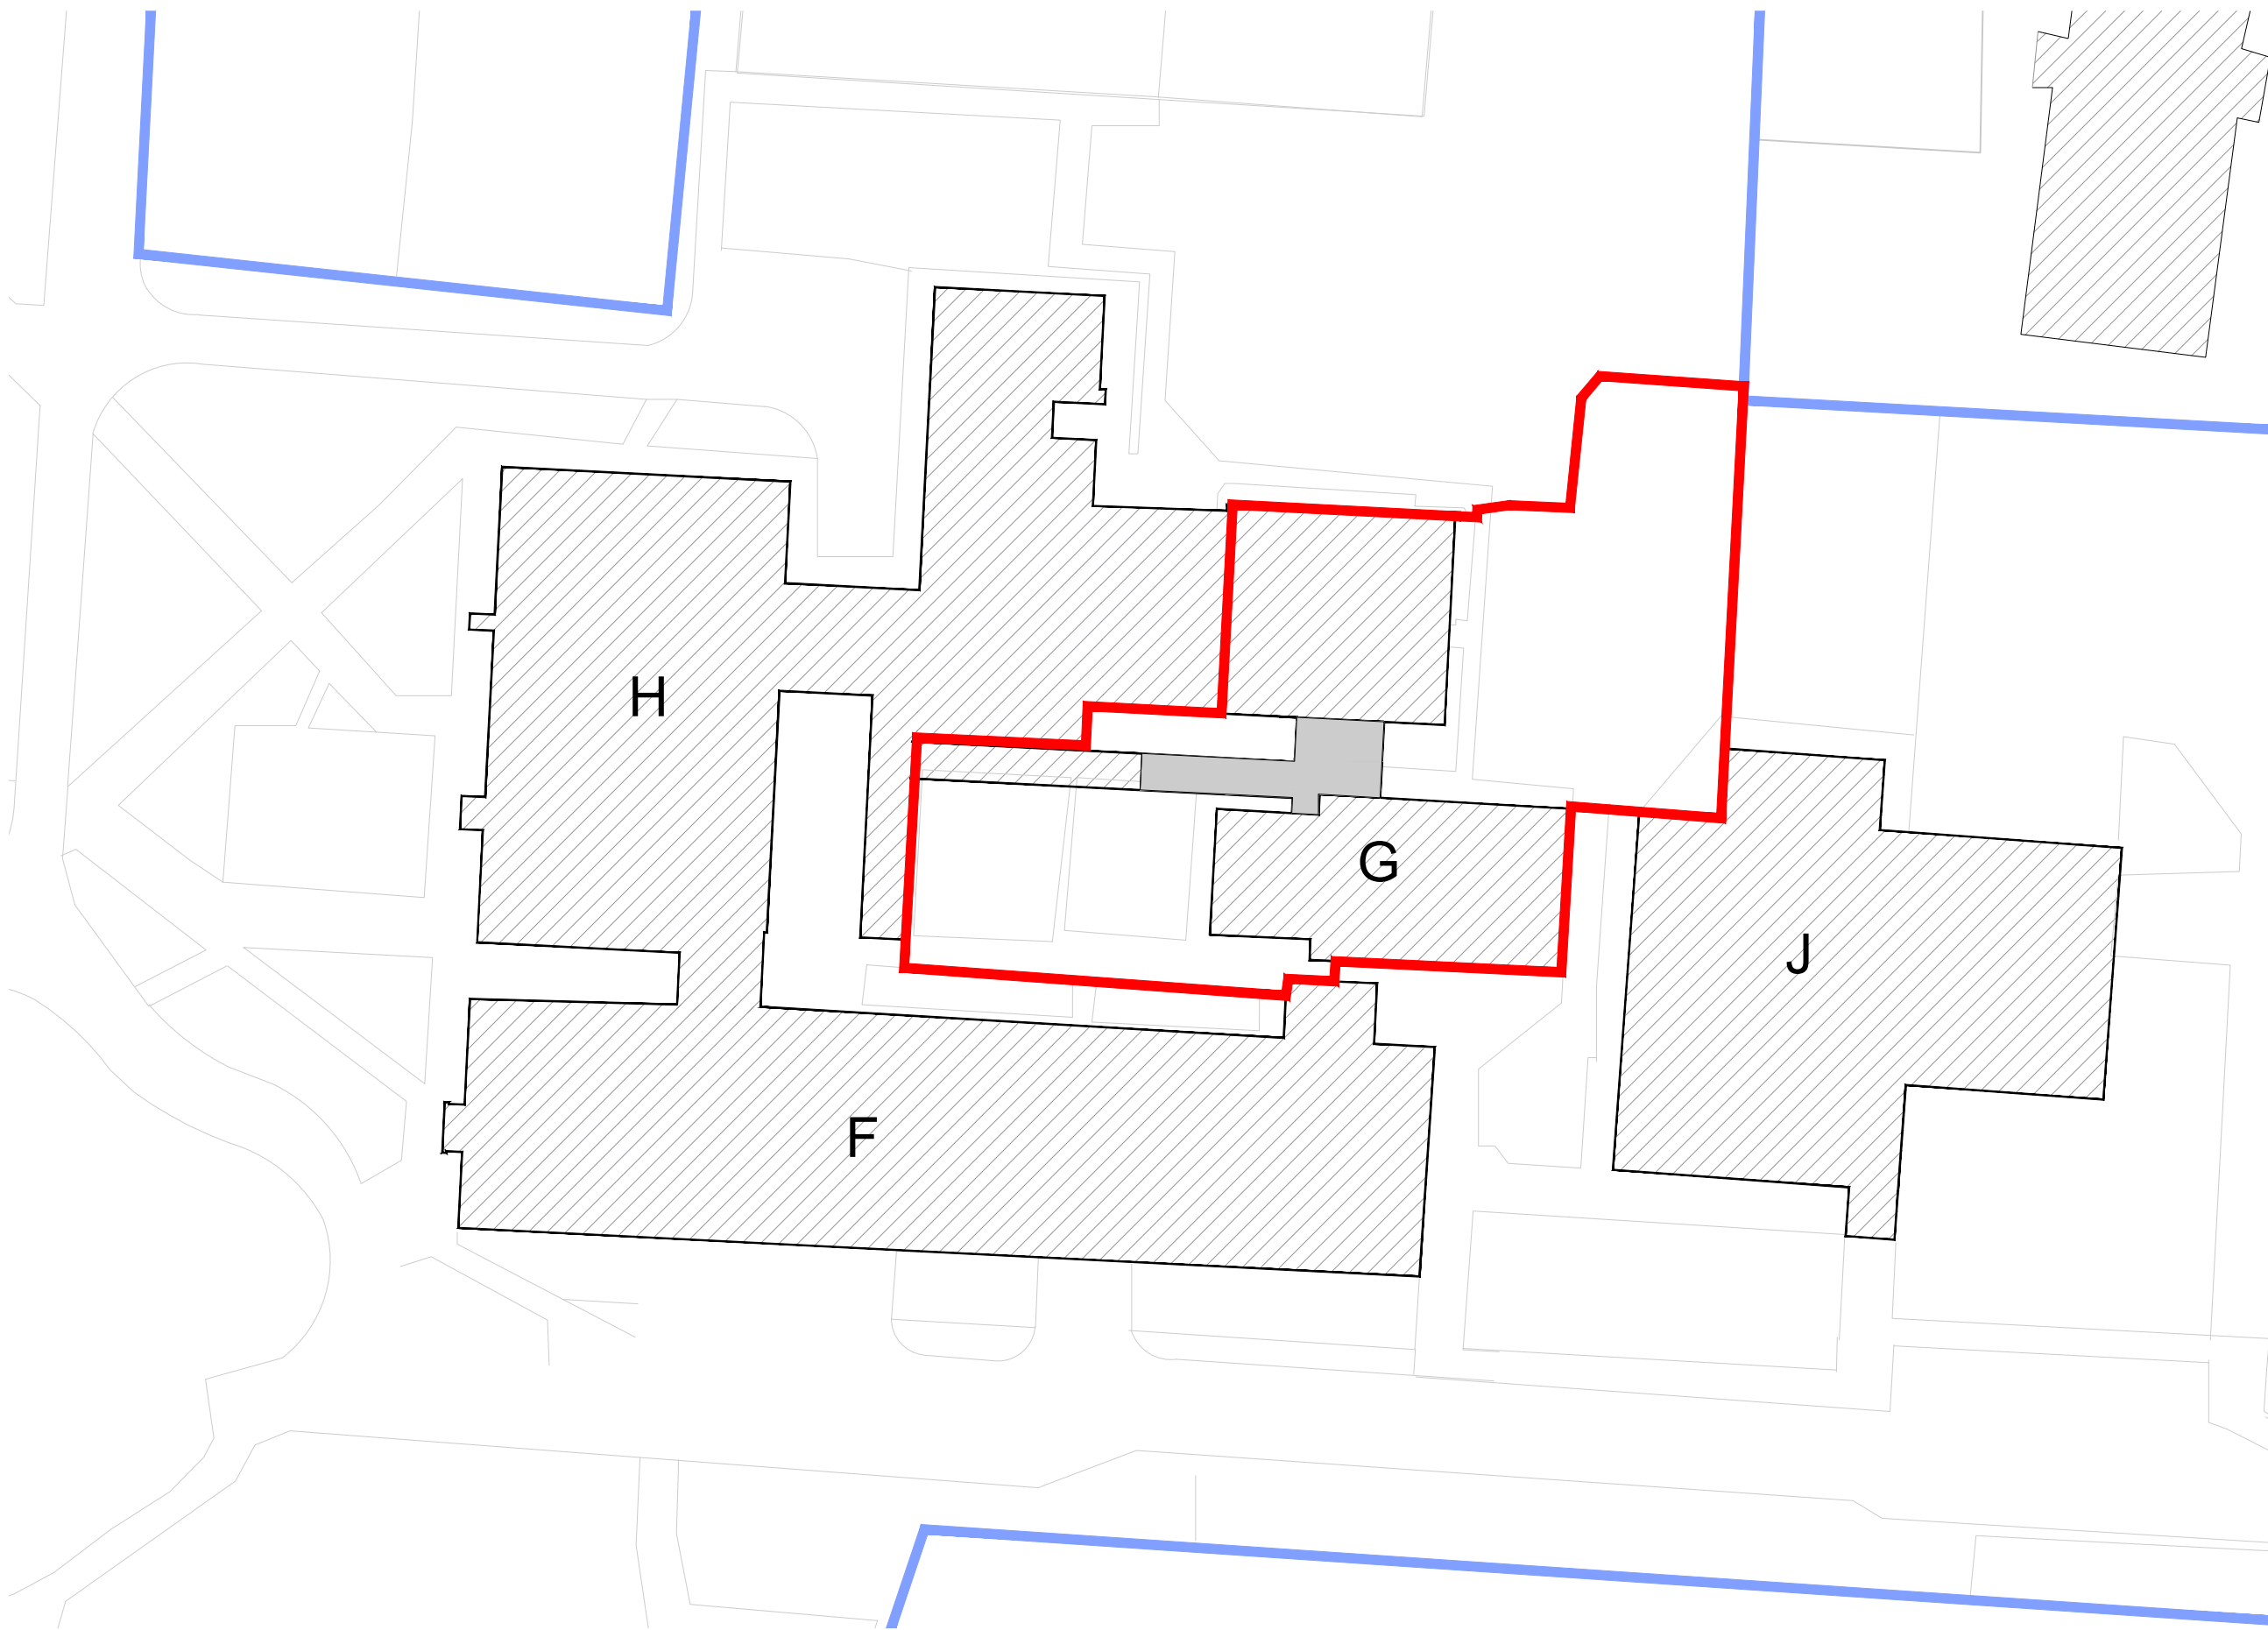


KEY

Site Boundary

To be demolished

Land Under Same Ownership

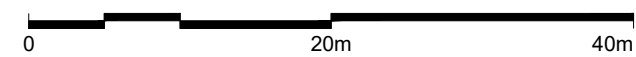

**Roberts Limbrick**

03333 405 500  
mail@robertslimbrick.com  
robertslimbrick.com

Registered Office: England No. 06658029

**Project Name**

Sixth Form Expansion  
-

**Client Name**

Burford School  
-

**Drawing Title**

Existing Block Plan  
-

**Scale**

1/500 • A3

**Project No.**

10637

**Status**

A3

**Purpose Of Issue**

Issued for Planning

Project	Org	Vol	Level	Form	Role
10637	RL	XX	00	DR	A

**Number**

**P0021**

**Revision**

**C01**