




12 Fixed Light / Floor / Door Frame Junction

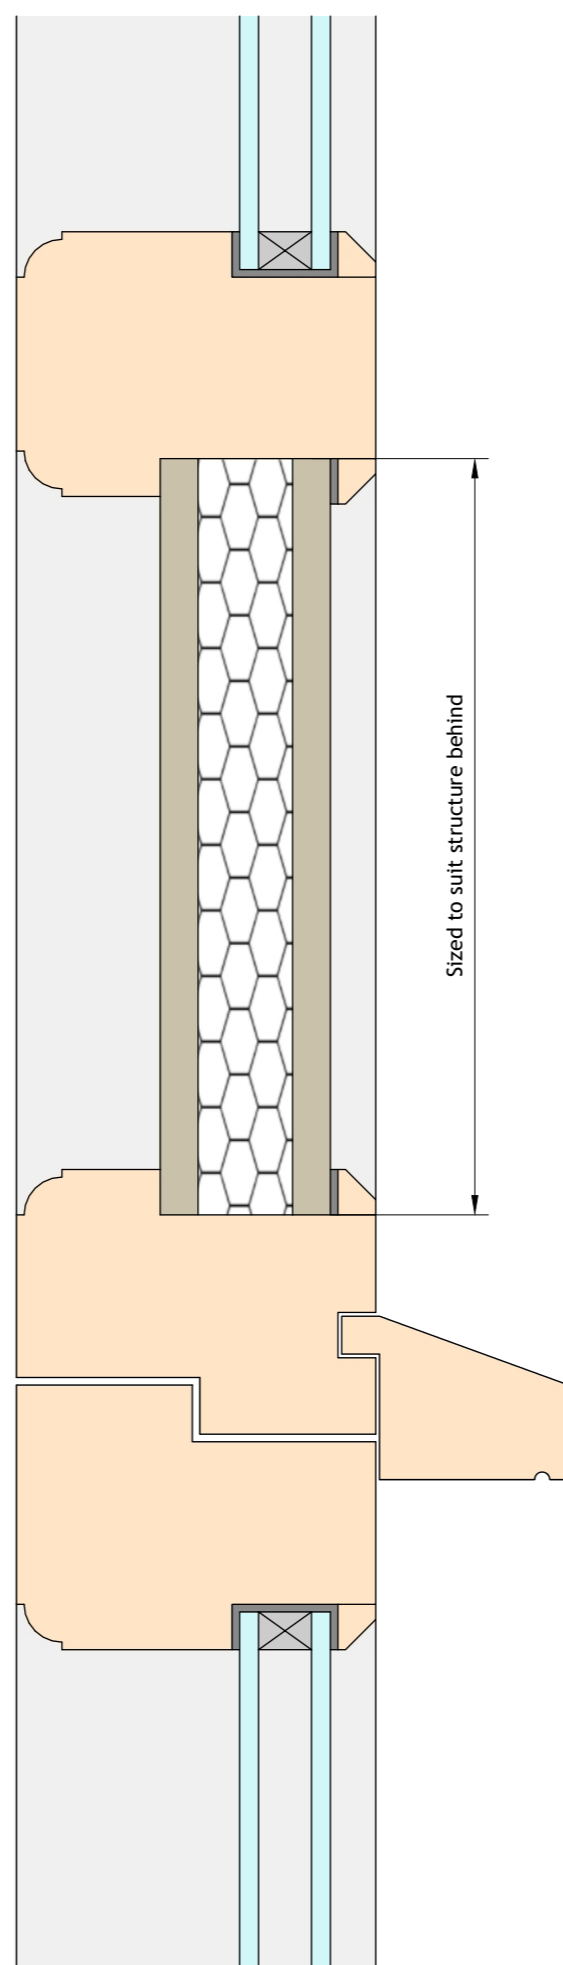

13 Fixed Light / Beam / Fixed Light Frame Junction

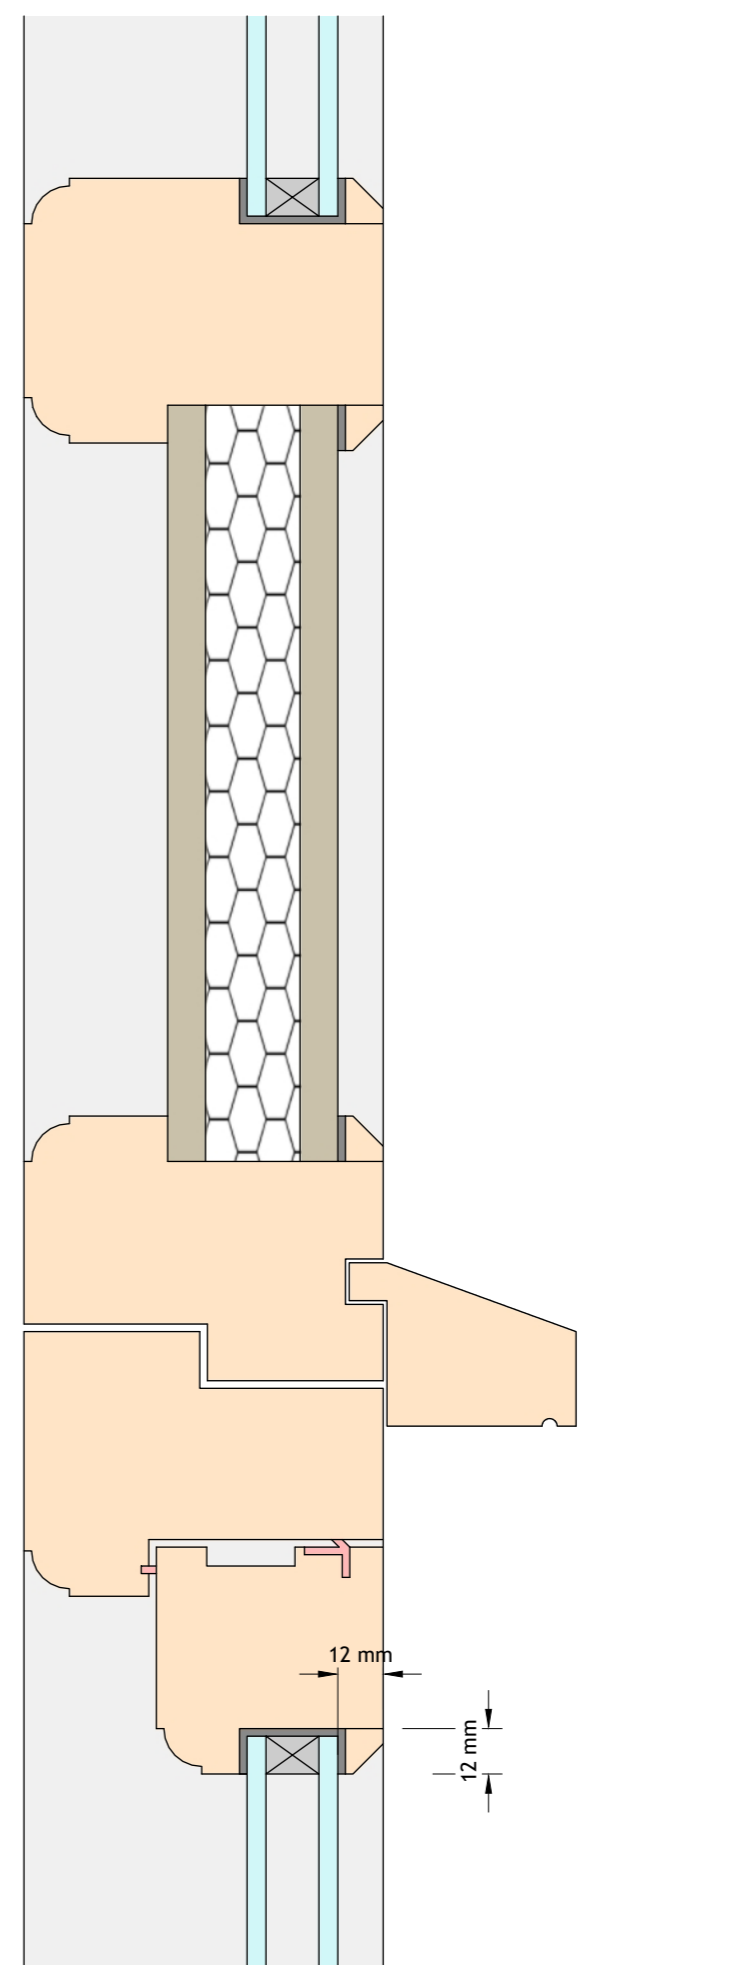

14 Fixed Light / Beam / Casement Frame Junction

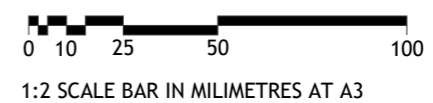

2304.8130.P1 Joinery Details 12 to 14



Client: Mr&Mrs Mortlock
 Project: Replacement Joinery
 Address: Nelsons, Moorbridge Lane,
 Harleston, IP14 3JH

Drawing Number: 2304.8130
 Drawing Name: Joinery Details 12 to 14
 Revision: P1
 Issue Date: 23/03/2023

Stage 3 (P-Planning)

This document is an RIBA Stage 3 document. The information illustrated on this drawing is for planning information only. Theo Arch Tech accepts no liability for use of this drawing beyond that for which it was issued.

Registered in England 13542097
 Website: www.theoarchtech.co.uk

Email: mail@theoarchtech.co.uk

Theo Arch Tech is the trading name of Theobald Architectural Technology Limited.
 Tel: 07542 031054

This drawing and any illustrated designs are Copyright © 2023 Theobald Architectural Technology Limited (Theo Arch Tech). Any unauthorised reproduction and use, in whole or in part, is a breach of UK Copyright Law and may be subject to legal action.