
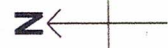
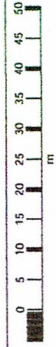


PCA23/2116/0.03

Location Plan

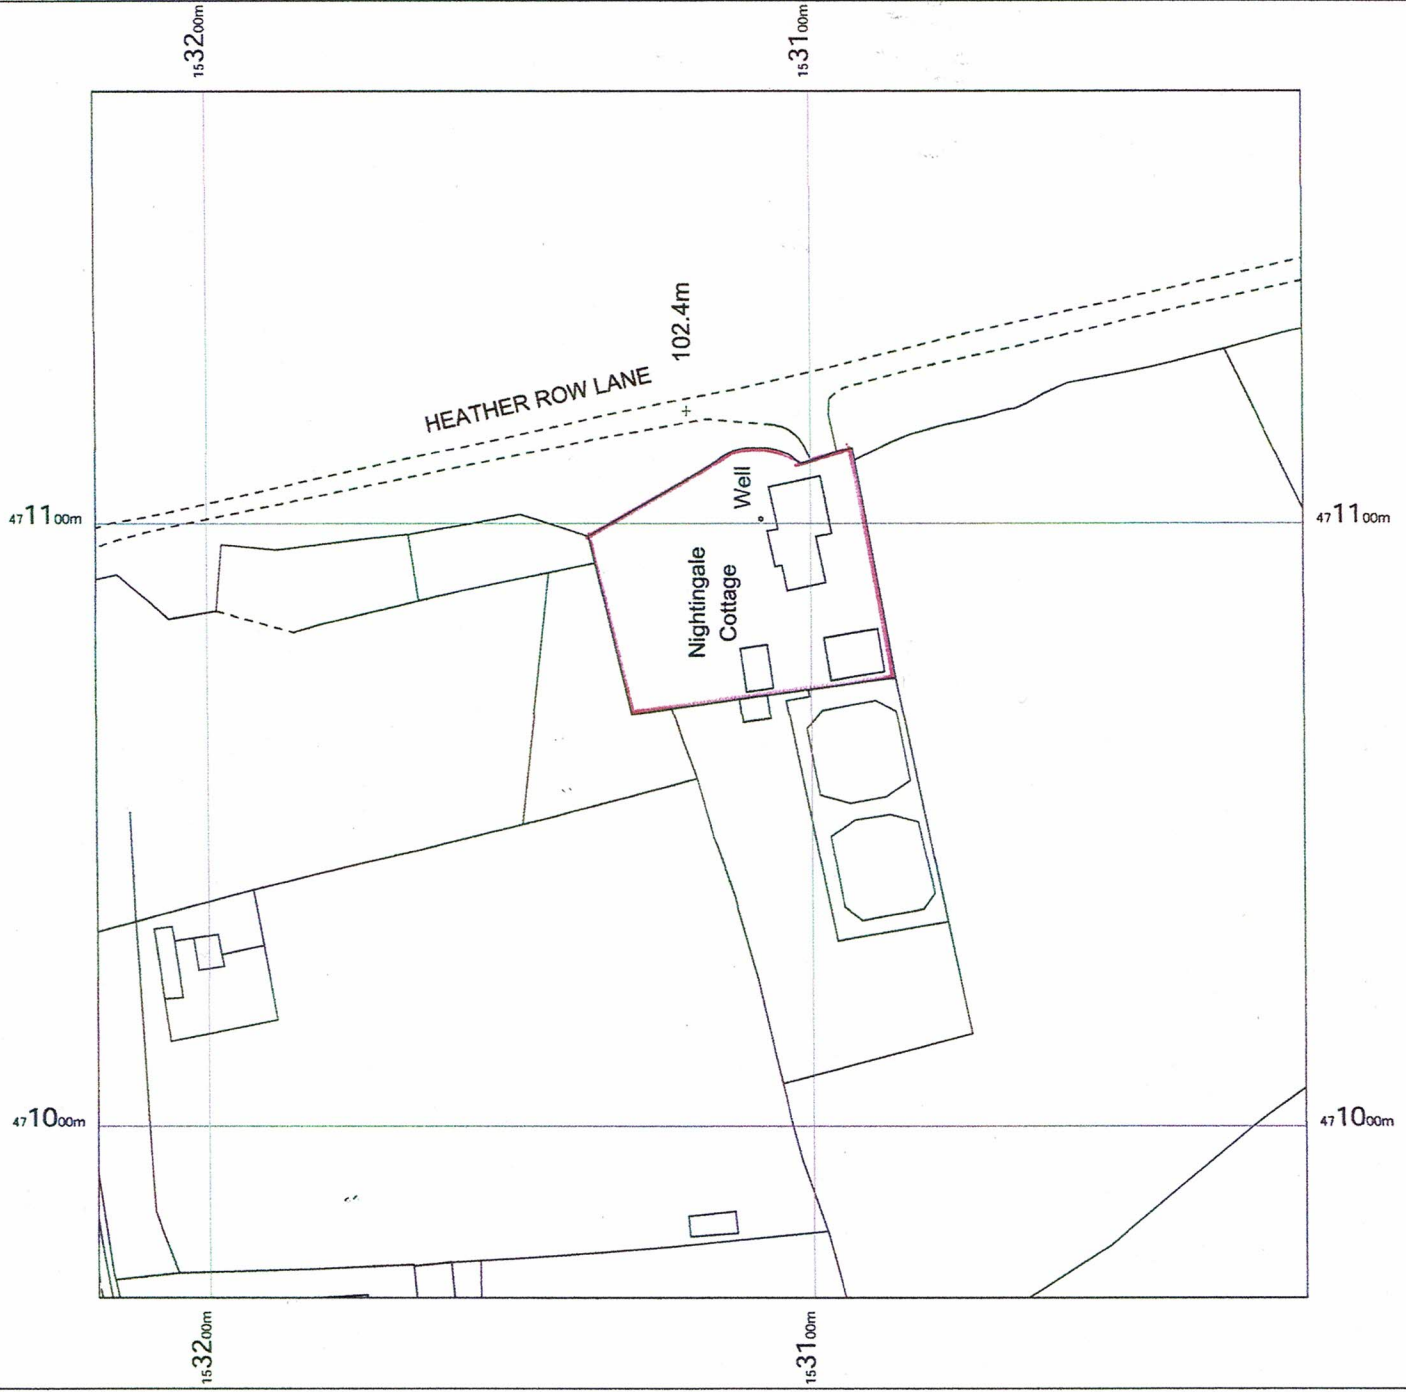

Nightingale Cottage
Heather Road
Hook
Hampshire
RG27 9JP

OS MasterMap 1250/2500/10000 scale
Thursday, April 20, 2023, ID: BW1-01099250
www.blackwellmapping.co.uk

1:1250 scale print at A4, Centre: 471072 E, 153118 N

©Crown Copyright Ordnance Survey. Licence no. 100041041



BLACKWELL'S
www.blackwellmapping.co.uk
TEL: 01865 333 677
maps.oxford@blackwell.co.uk