
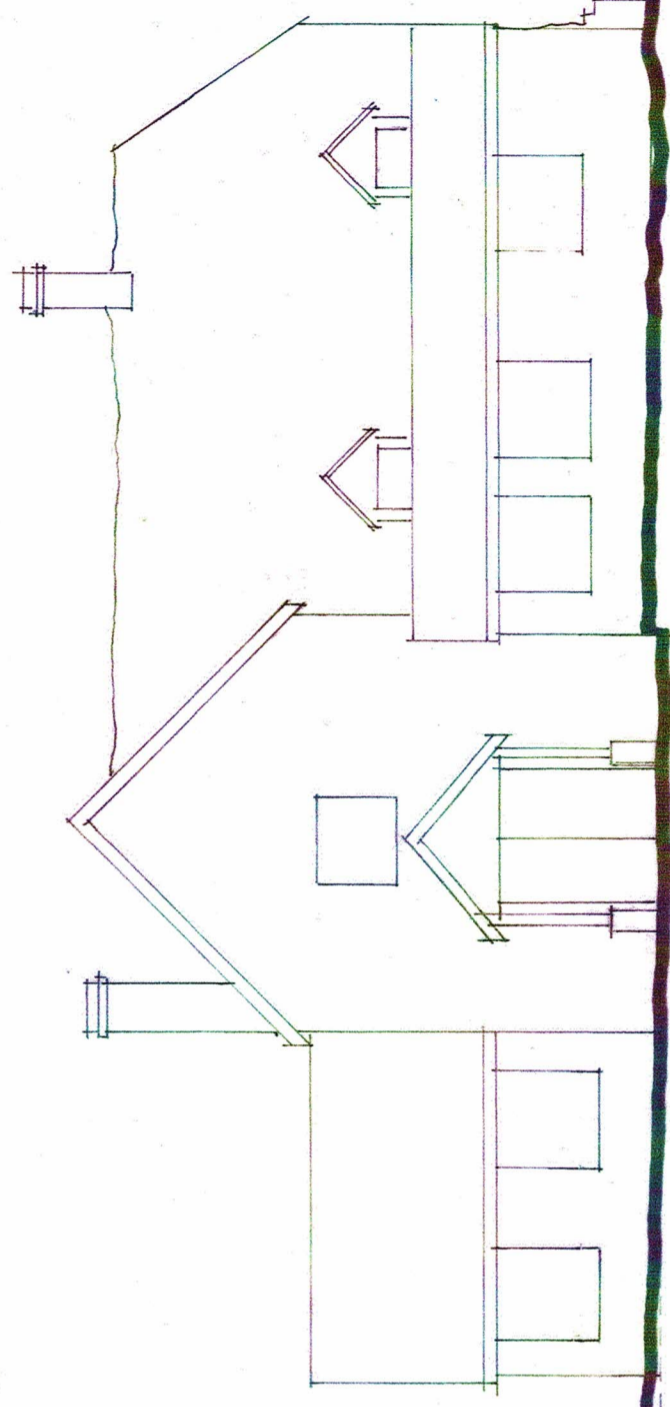


Section AA

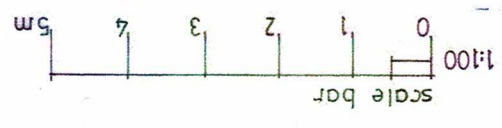

Section BB

Site Sections

Project	Alteration Works at Nightingale Cottage Heather Row, Hook Hampshire RG27 9JP	Drawing	Site Sections Drawing No. PCA 2116/3.01	Paul Carter Associates Architecture and Planning Unit 10 Granary Court Alton Road, South Warnborough Hook, Hampshire RG29 1RP
Client	Mr E and Mrs N Rawlings	Date	March 2023	t 012567
		Scale	1:100 Paper Size A3	mob 07880 652765
				e paul-carter@live.co.uk