



**Contact**  
 Web: [www.consultconstruct.co.uk](http://www.consultconstruct.co.uk)  
 Email: [info@consultconstruct.co.uk](mailto:info@consultconstruct.co.uk)  
 Office: 01227 767770  
 Mobile: 07855 548979 & 077 64497586




Regulated by the Royal Institution of Chartered Surveyors

The Copyright of this drawing remains with Consult Construct and is not to be reproduced without written approval. Dimensions are not to be scaled from this drawing. The Contractor is to check all dimensions on site and report any discrepancies to the Contract Administrator. This drawing is to be read in conjunction with all other standard documentation.

**Revisions**  
 REV

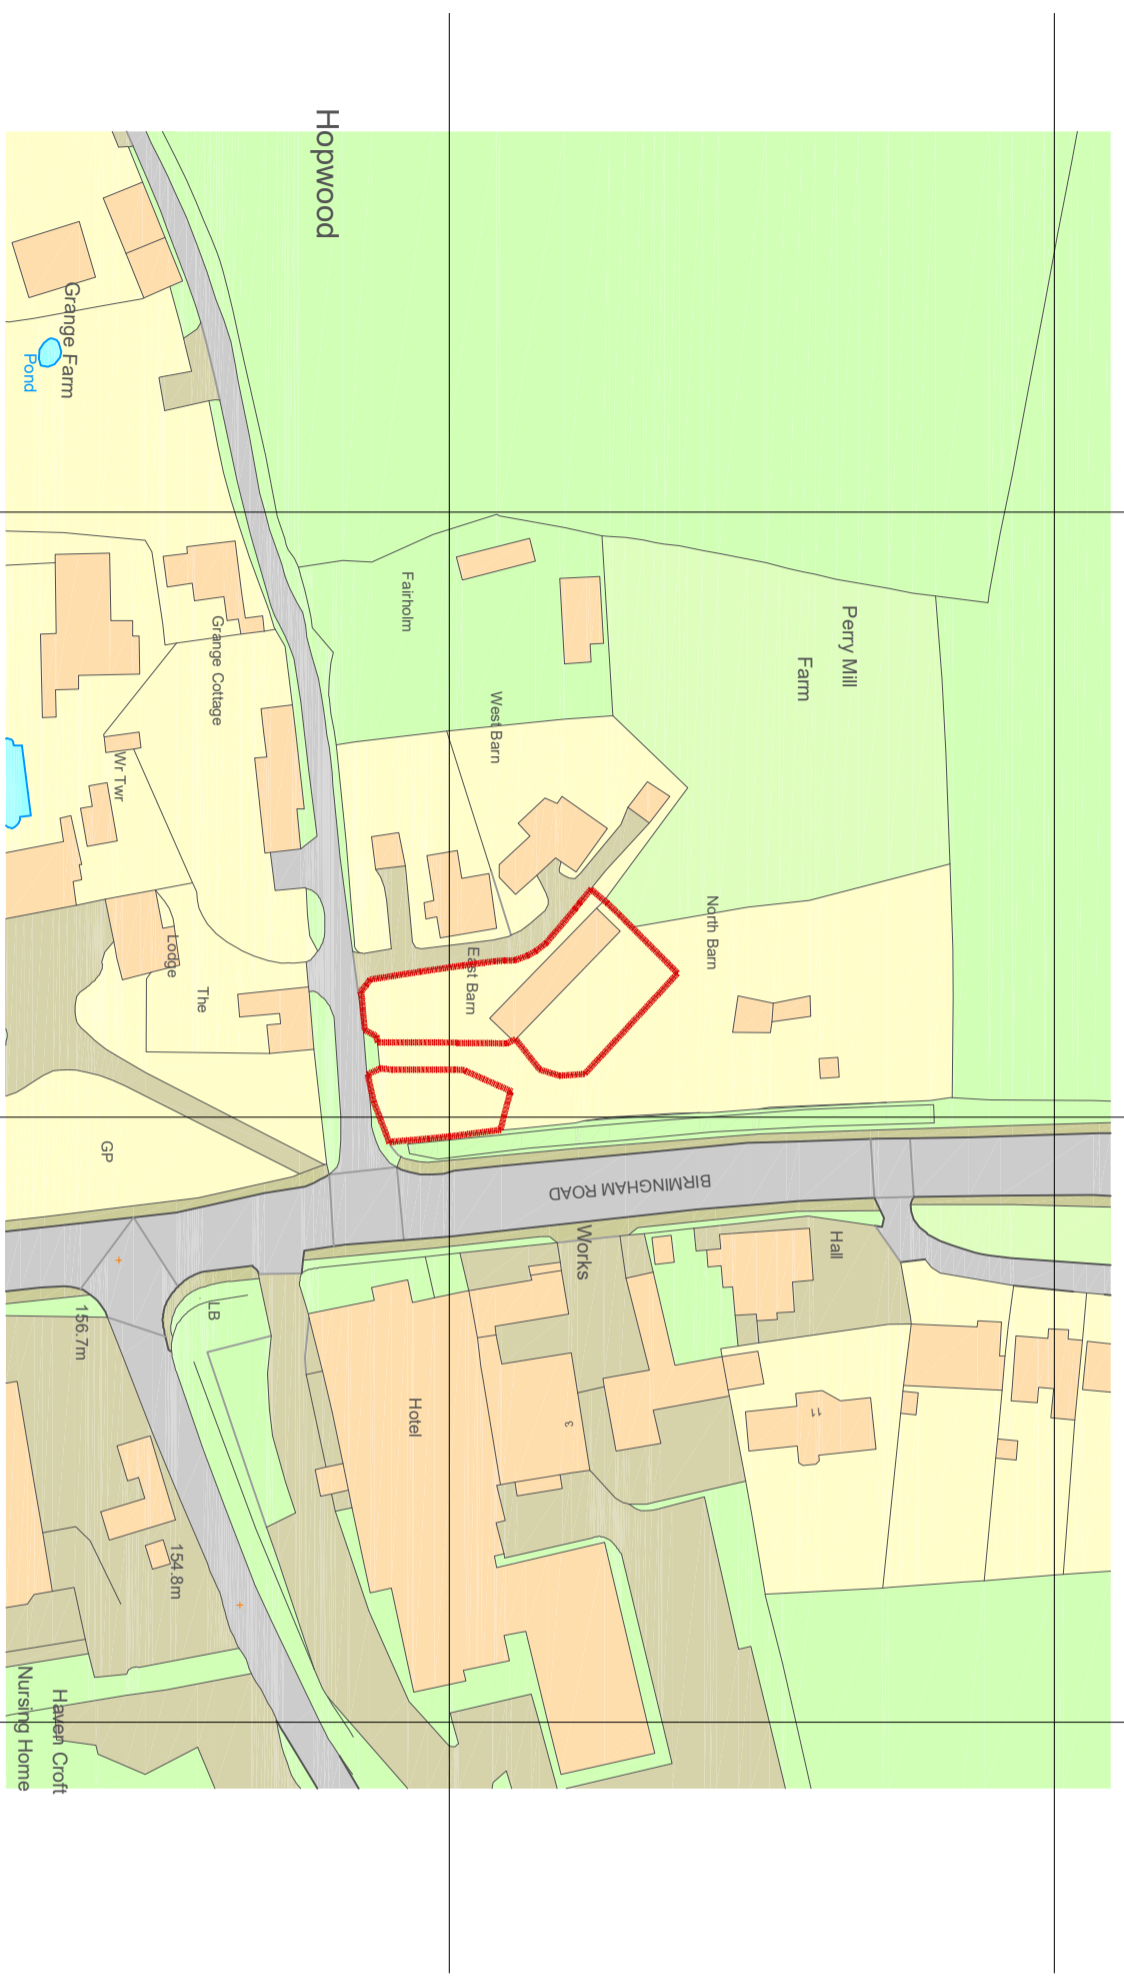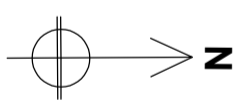

# SITE LOCATION PLAN 1:1250

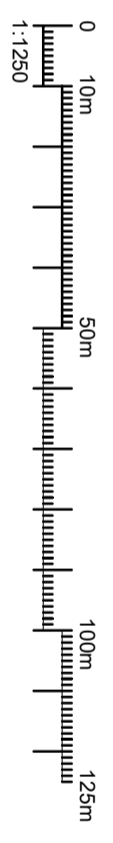

**Consult Construct**  
 PROPERTY CONSULTANTS AND CONTRACTORS



project:  
 EAST BARN  
 BIRMINGHAM ROAD  
 HOPWOOD B38 7AJ

client:  
 IBC HEALTHCARE

drawing title:  
 SITE LOCATION PLAN

project no.:	23.2744	drawing no.:	04	rev.:		scale:	1:1250	date:	MARCH 2023
--------------	---------	--------------	----	-------	--	--------	--------	-------	------------