




- NOTES**
- All dimensions and levels are to be checked on site.
 - Any discrepancies are to be reported to the Shaw & Jagger Architects Ltd before any work commences.
 - This drawing shall not be scaled to ascertain any dimensions. Work to figured dimensions only.
 - This drawing shall not be reproduced without express written permission from Shaw & Jagger Architects Ltd.
 - Title overlay drawings and ownership boundaries are produced using all reasonable endeavors. Shaw & Jagger Architects Ltd cannot be responsible for the accuracy or scale discrepancy of base plans supplied to them.

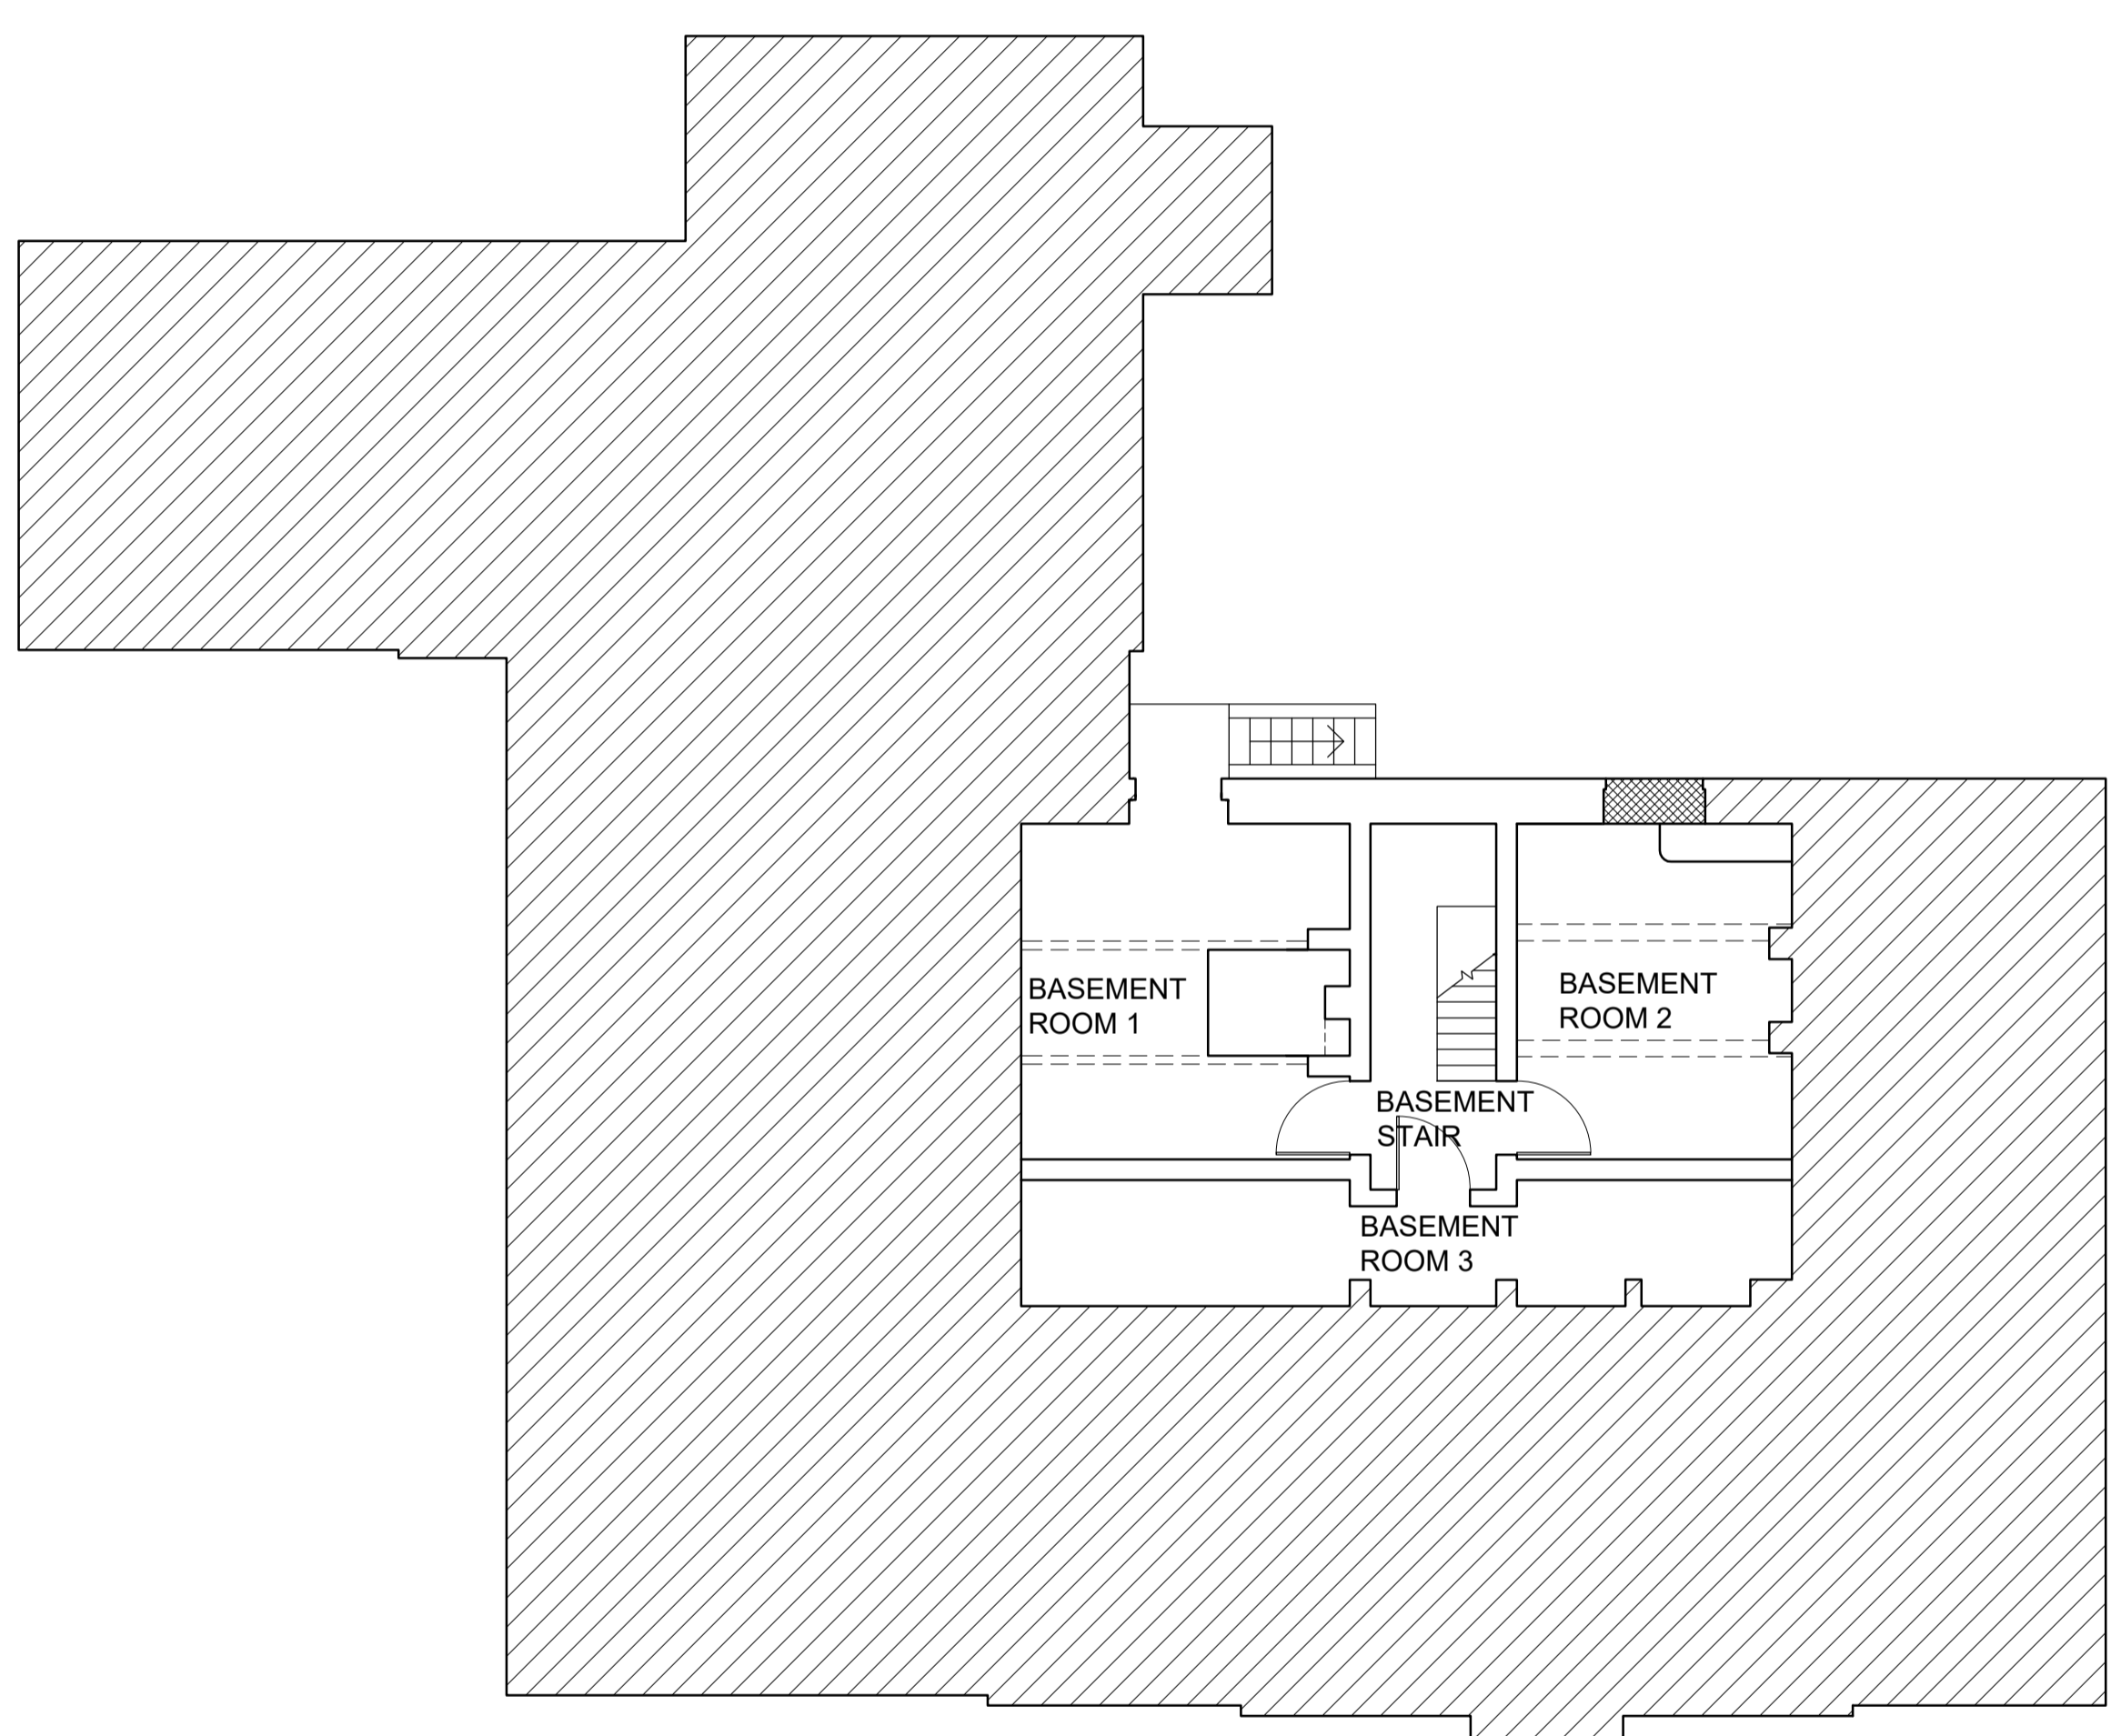

PREVIOUS CONSENT BASEMENT PLAN 1:100

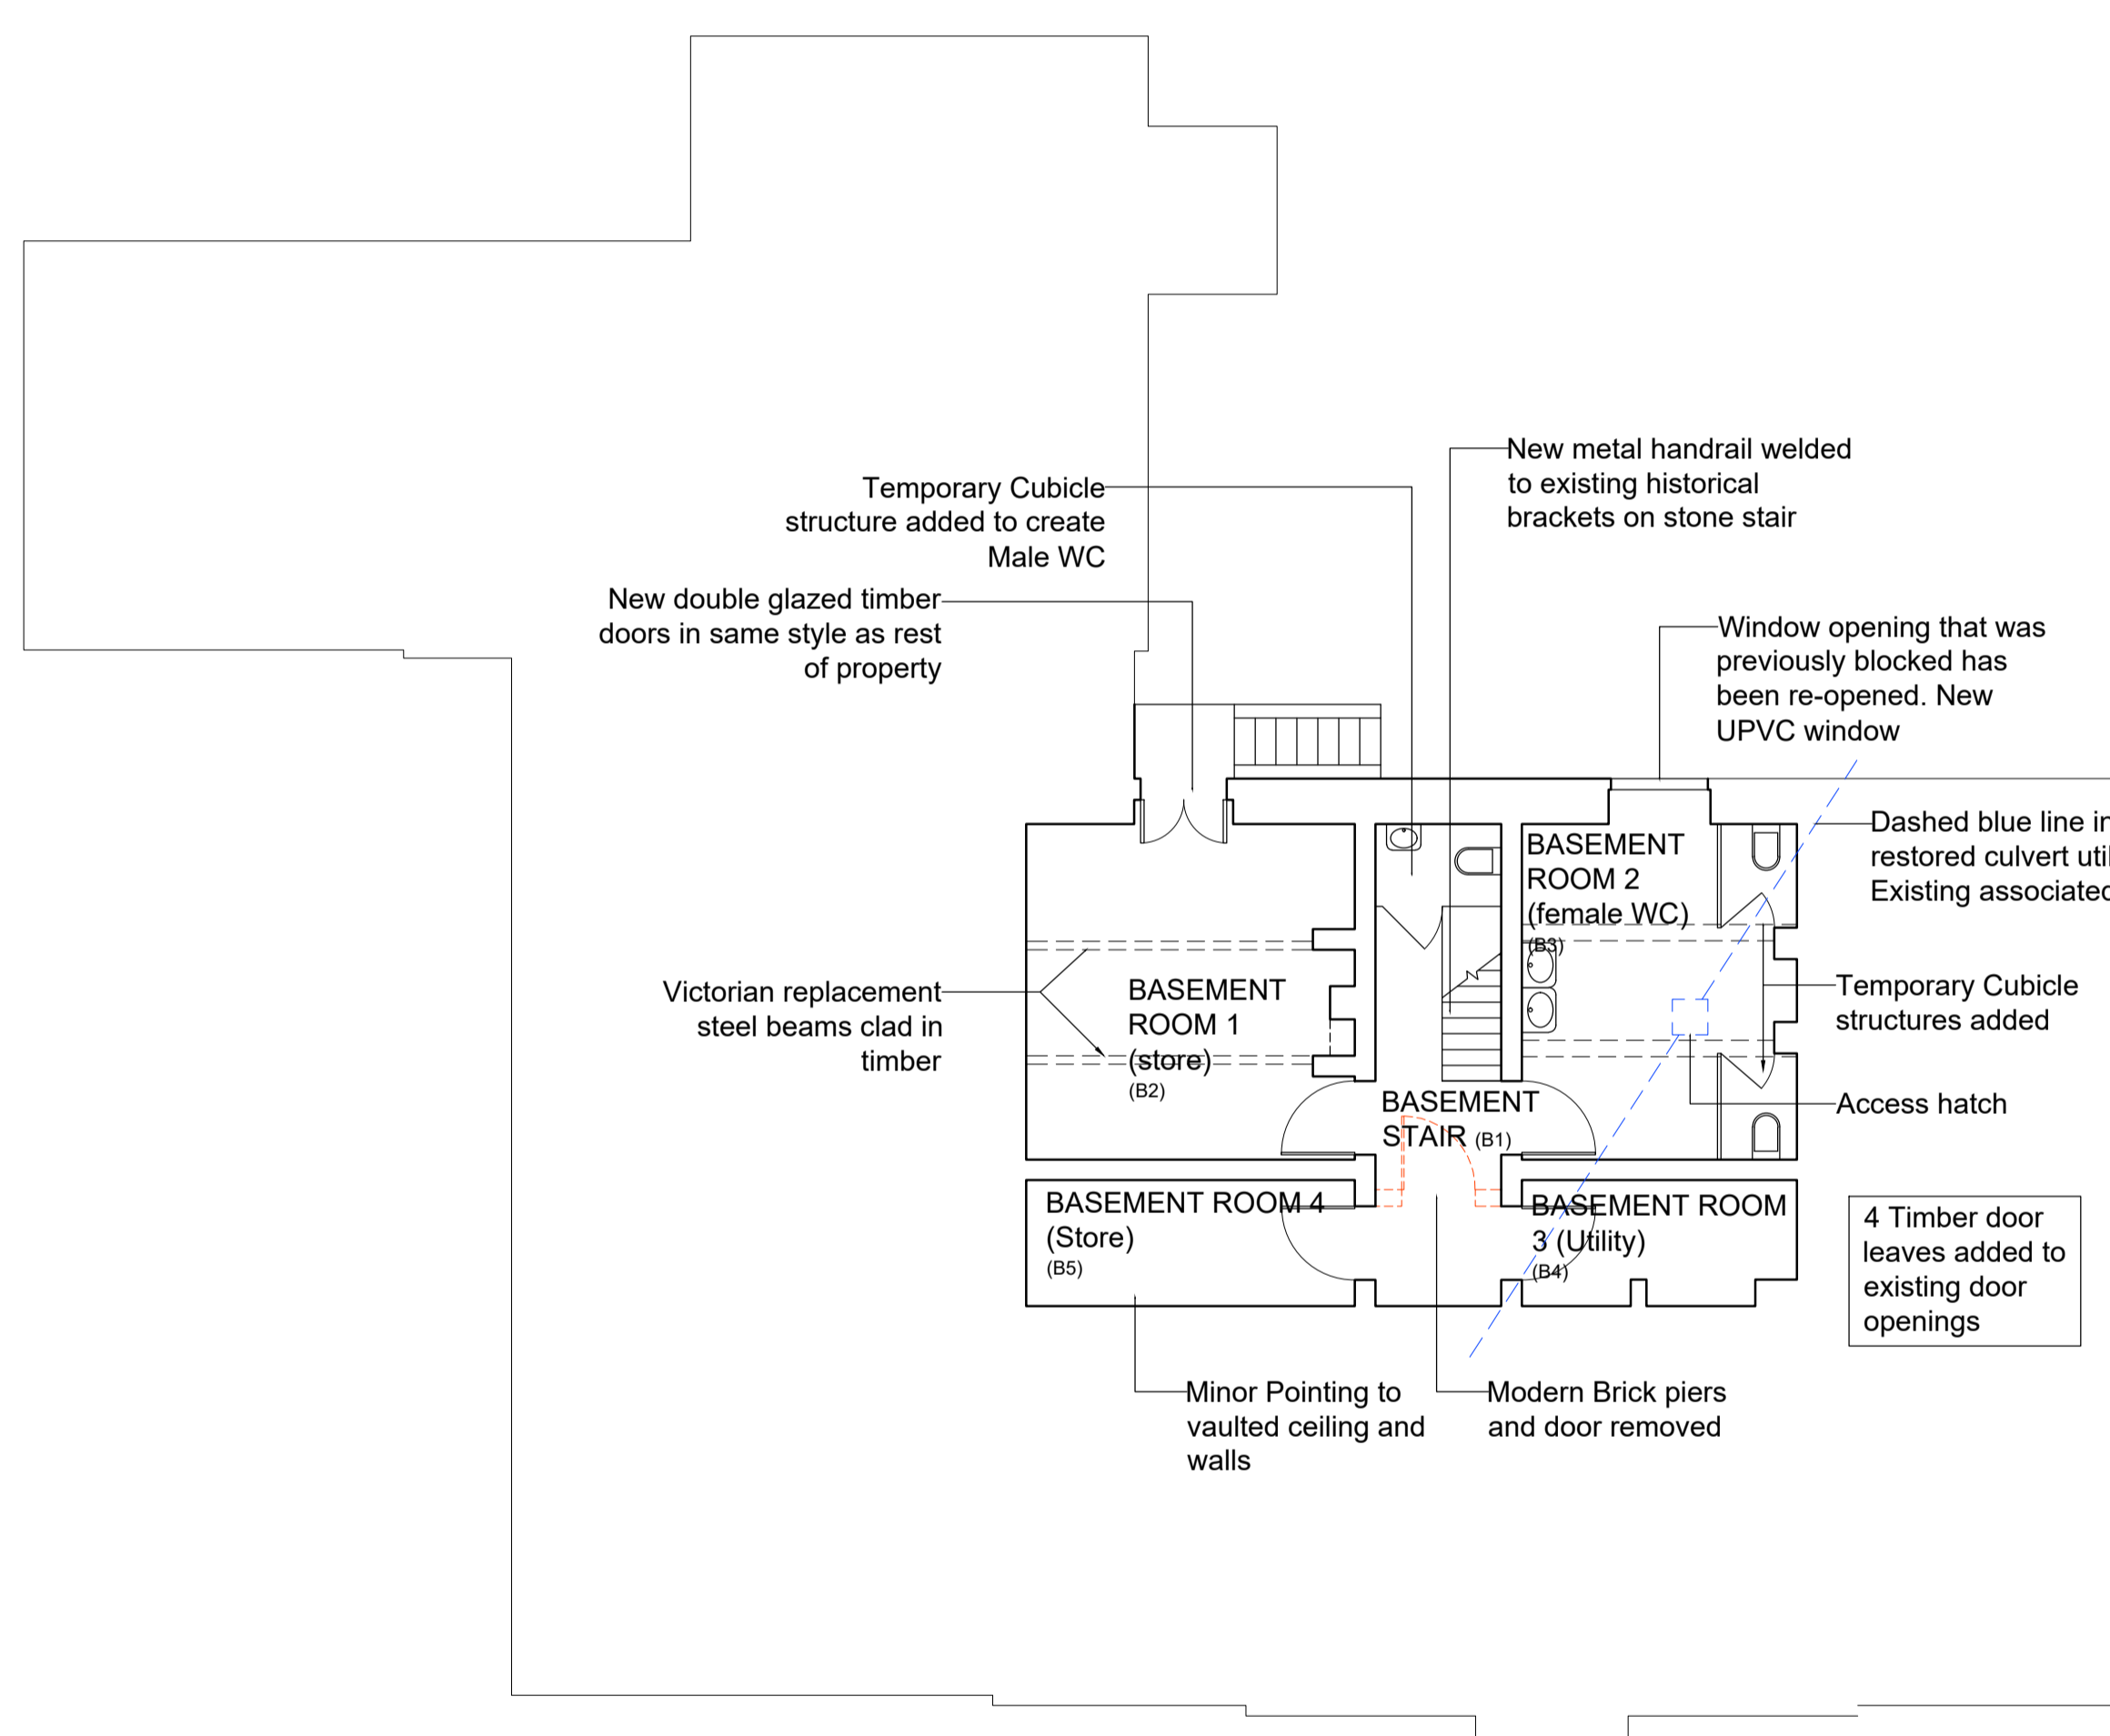

AS PROPOSED BASEMENT PLAN 1:100

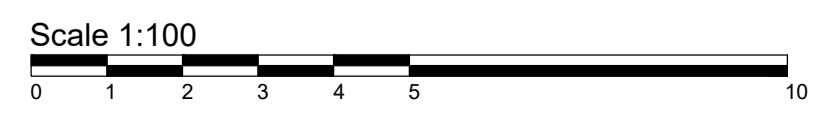

drawing stage	Listed Building Consent		
drawing status	For approval		
client	Grassfield Hall Low Wath Road Pateley Bridge		
project	Listed Building Consent Confirmation of alterations		
drawing title	Basement Plans Previous Consent and As Proposed		
date	23/08/22	drawn	LP
scale	1:100	checked	ST

SHAW & JAGGER
ARCHITECTS
1 Cardale Park
Harrogate
North Yorkshire
HG3 1RY
Tel: 01423 532950
info@shawandjagger.com
www.shawandjagger.com

Job No DWG No Rev
453/01 (02)003 #