



TO GARDEN.

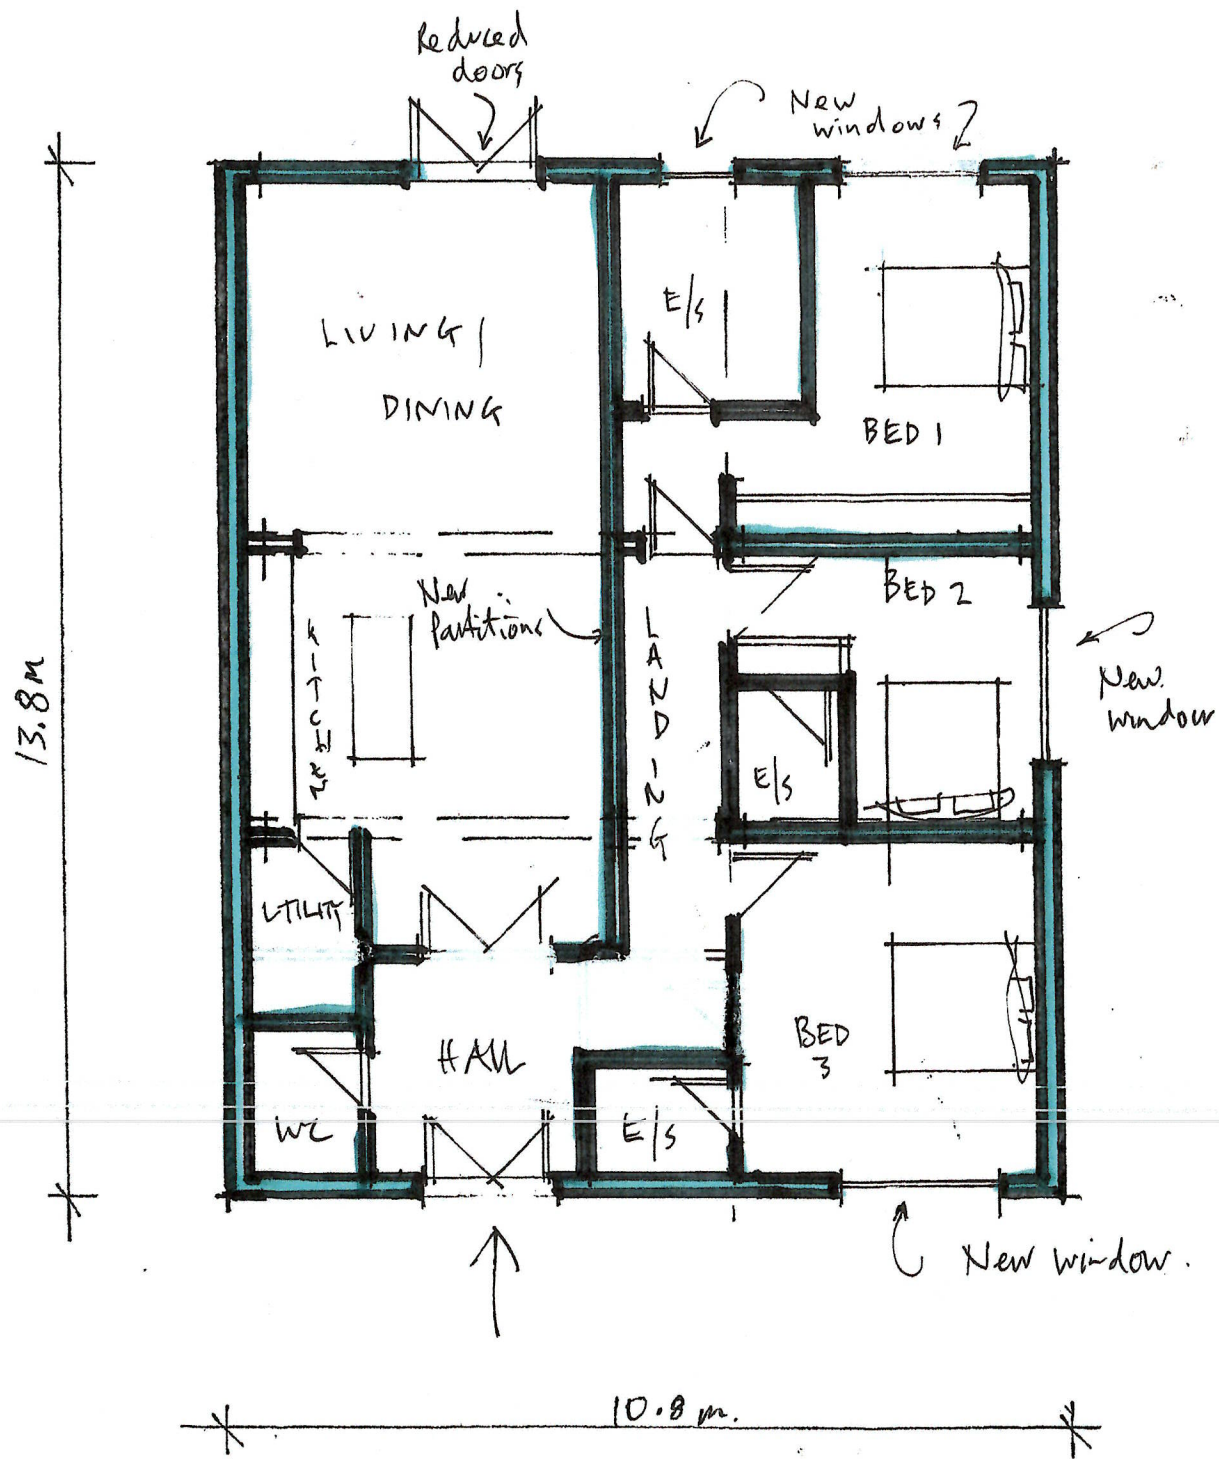

FLOOR PLAN

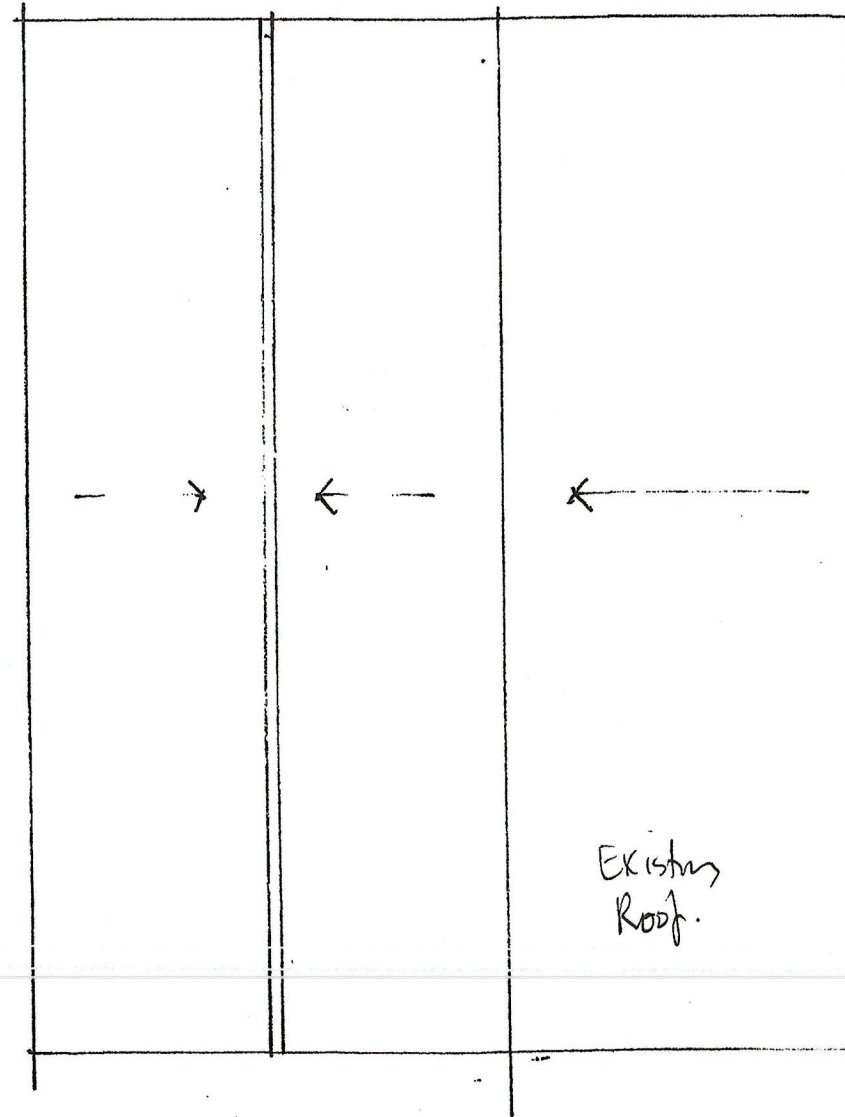

ROOF PLAN. (Retained)

PART 2 conversion

Notes:

- All structure retained
- All walls (external) retained
- All new walls to be internal.
- Retain Roof
- No extensions
- New Services

WILLOW FARM BARN
PROPOSED PLANS

1:100 @ A3.

CAR 203