


**1** Proposed Section AA  
1 : 50

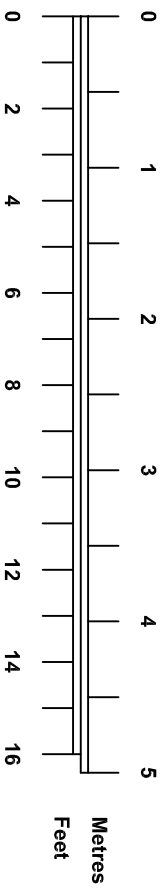

**ACCESS**  
ARCHITECTS LTD

158 Russell Avenue  
Southampton  
Hampshire  
SO16 7FD

Client: Mike & Annie McKewin  
Project: Pines House, Lower Mill Lane  
Title: Proposed Section AA  
Drawing no: 658-09

Date: 04/2023  
Drawn: [Name]  
Checked: [Name]  
D.L.  
Scale: 1:50 @ A4

email: info@accessarchitect.co.uk  
tel: 02380 739734