


All dimensions to be verified on site by Main Contractor before the start of any shop drawings or work whatsoever either on their own behalf or that of sub-contractors.  
Report any discrepancies to the Contract Administrator at once.  
This drawing is to be read with all relevant Architect's and Engineer's drawings and other relevant information.  
© Adam Edwards Architects

LEGEND: DO NOT SCALE

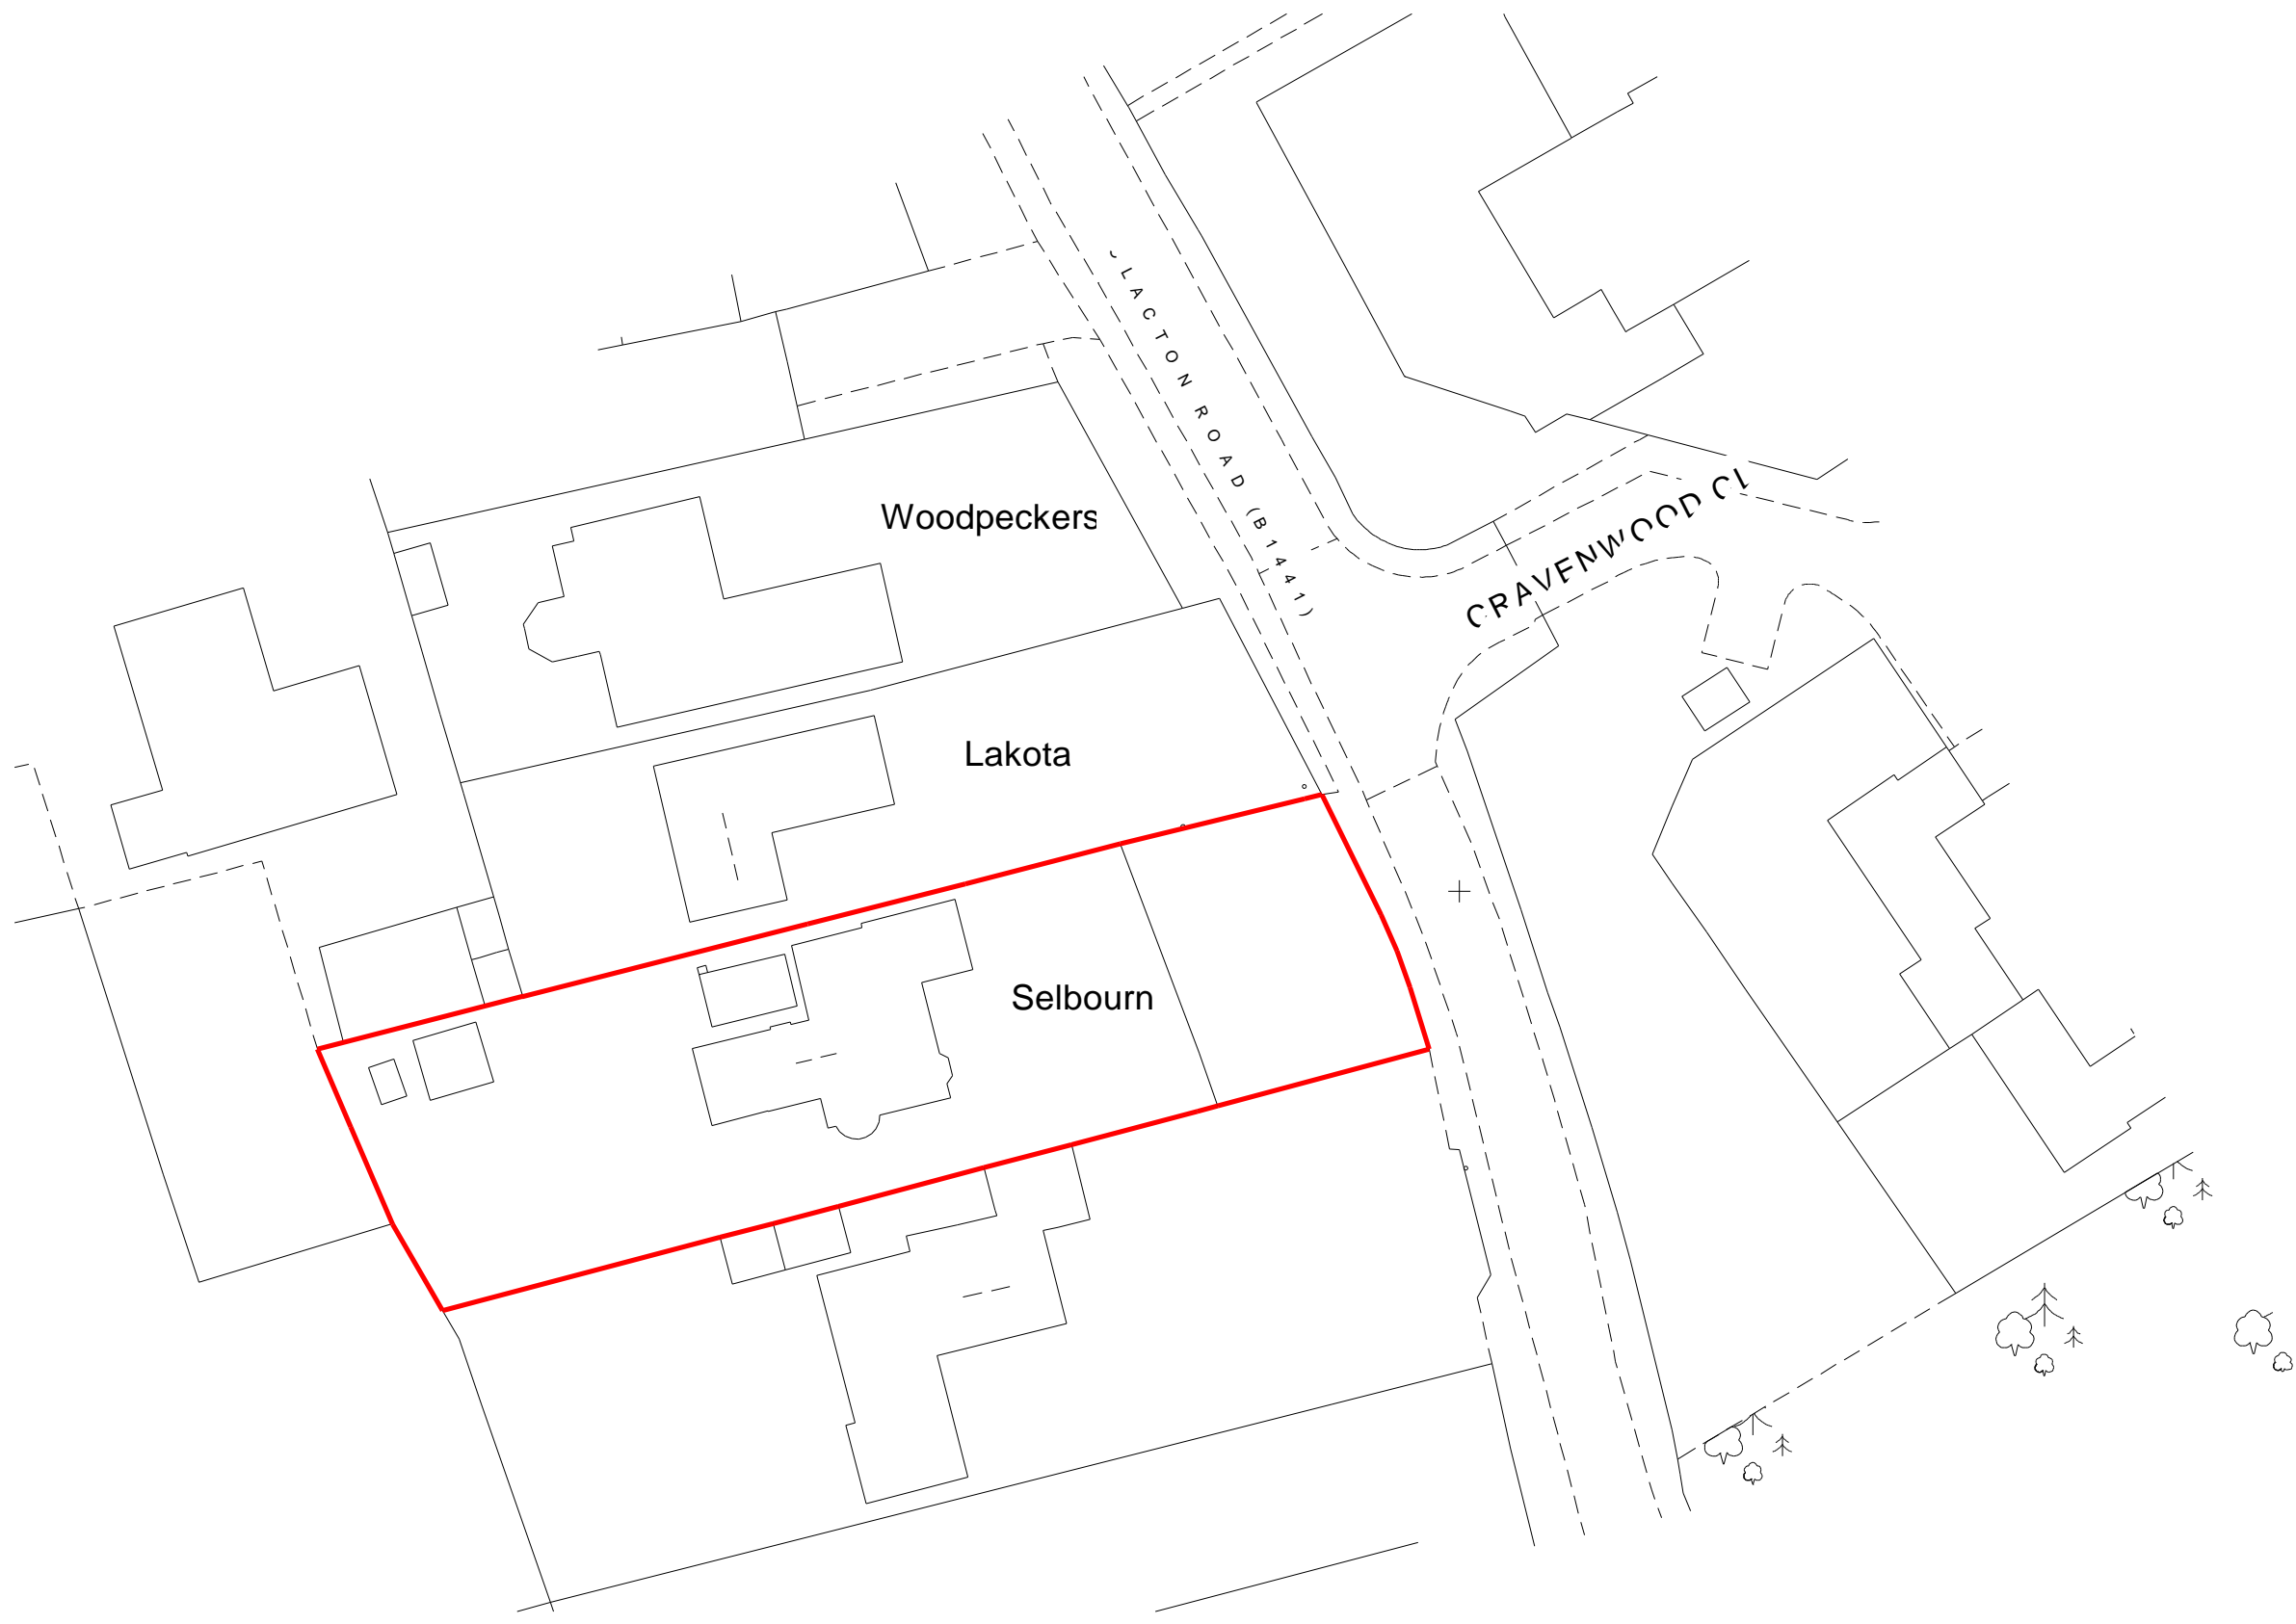

Location Plan  
1 : 500



--	--	--	--	--

Revision	Date	Description	Drawn	Checked
----------	------	-------------	-------	---------

adam edwar architects

Studio  
19 Admirals Way  
Wivenhoe  
Colchester CO7 9S

Project:  
Selbourne  
Clacton Road  
Weeley  
Clacton-on-Sea  
CO16 9DN

Drawing Title:  
Location Plan

Client:  
Luke Milloare

Drawn: AE	Checked: AE	Date: 02/20/23	Scale: 1 : 500	Paper Size: A3
--------------	----------------	-------------------	-------------------	-------------------

Job No.: 0041	Dwg No.: 100	Stage: Planning	Revision:
------------------	-----------------	--------------------	-----------