
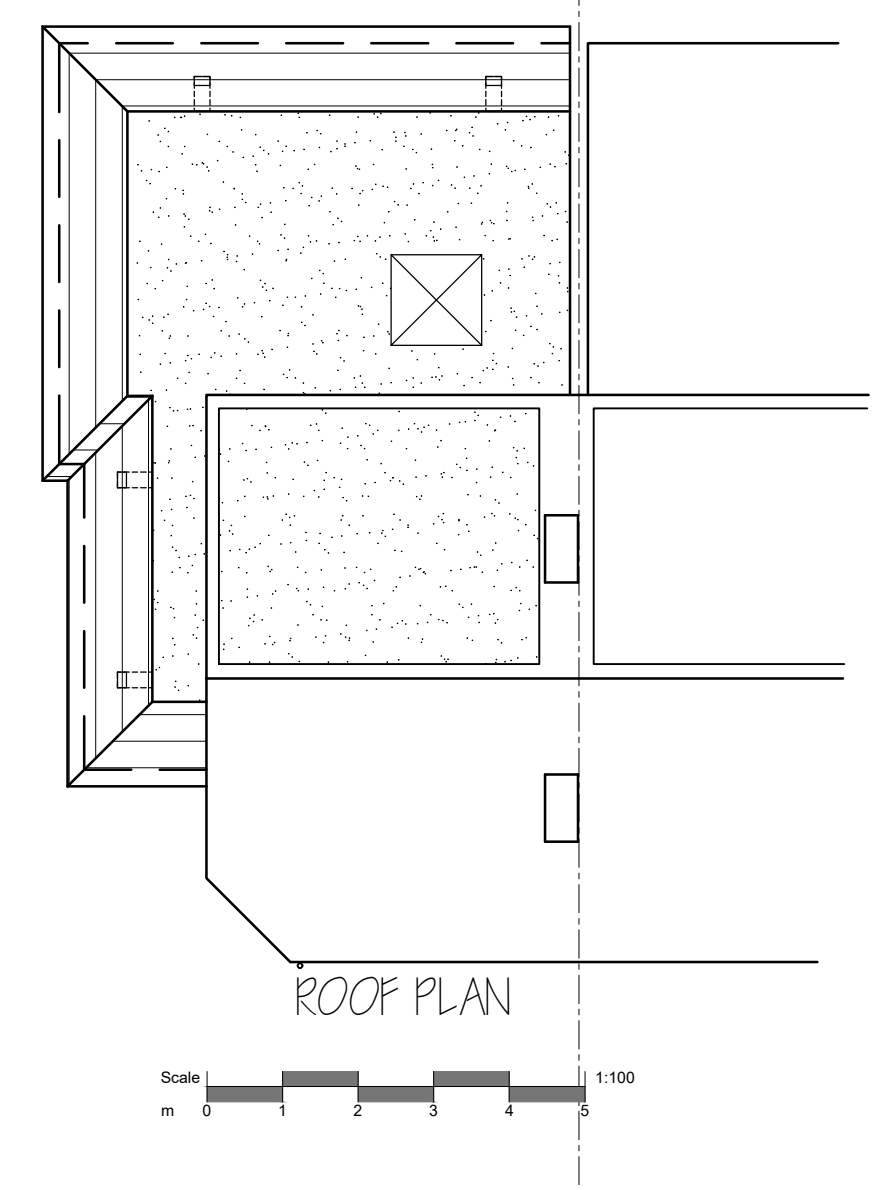
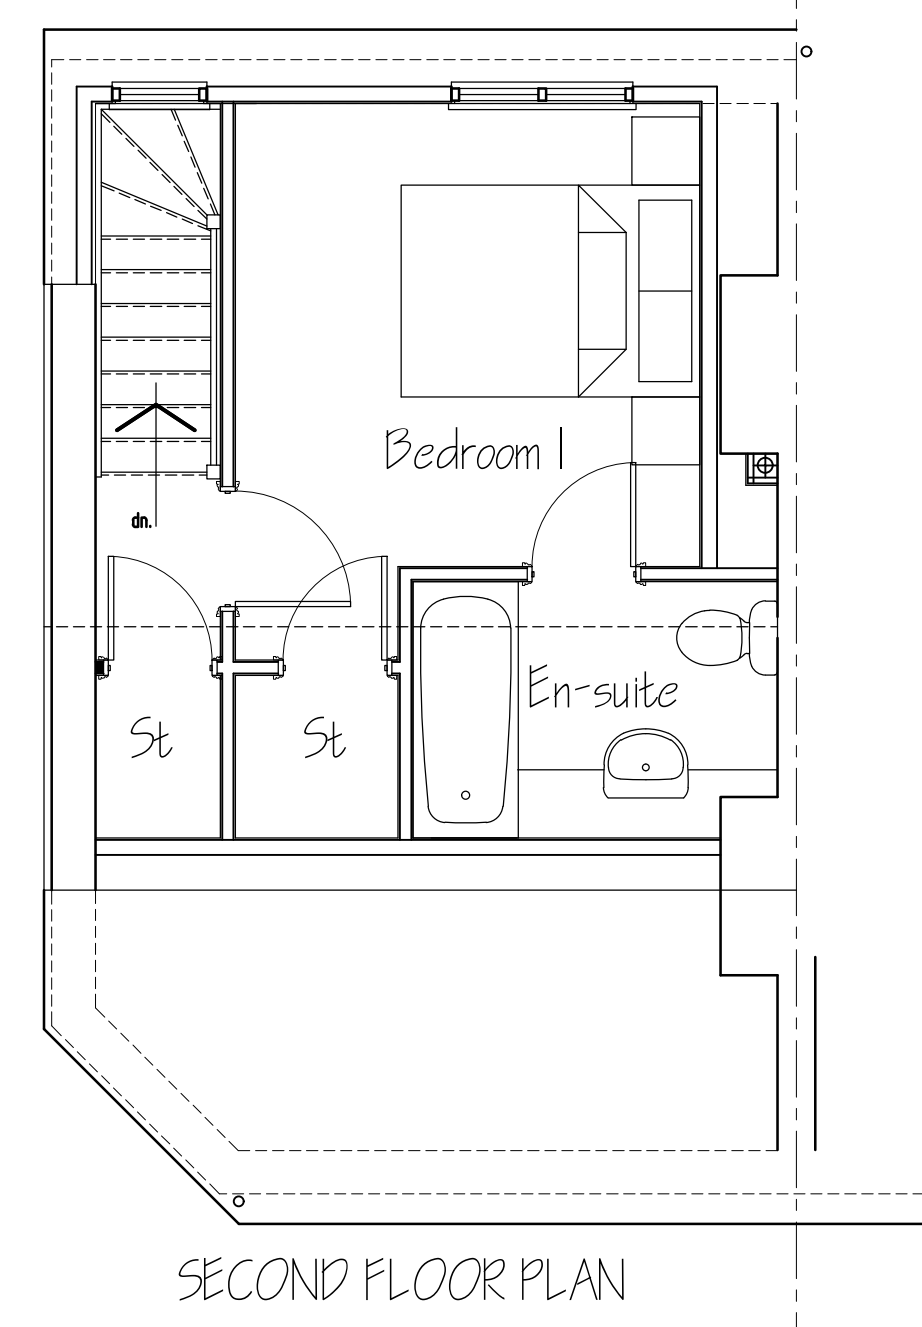
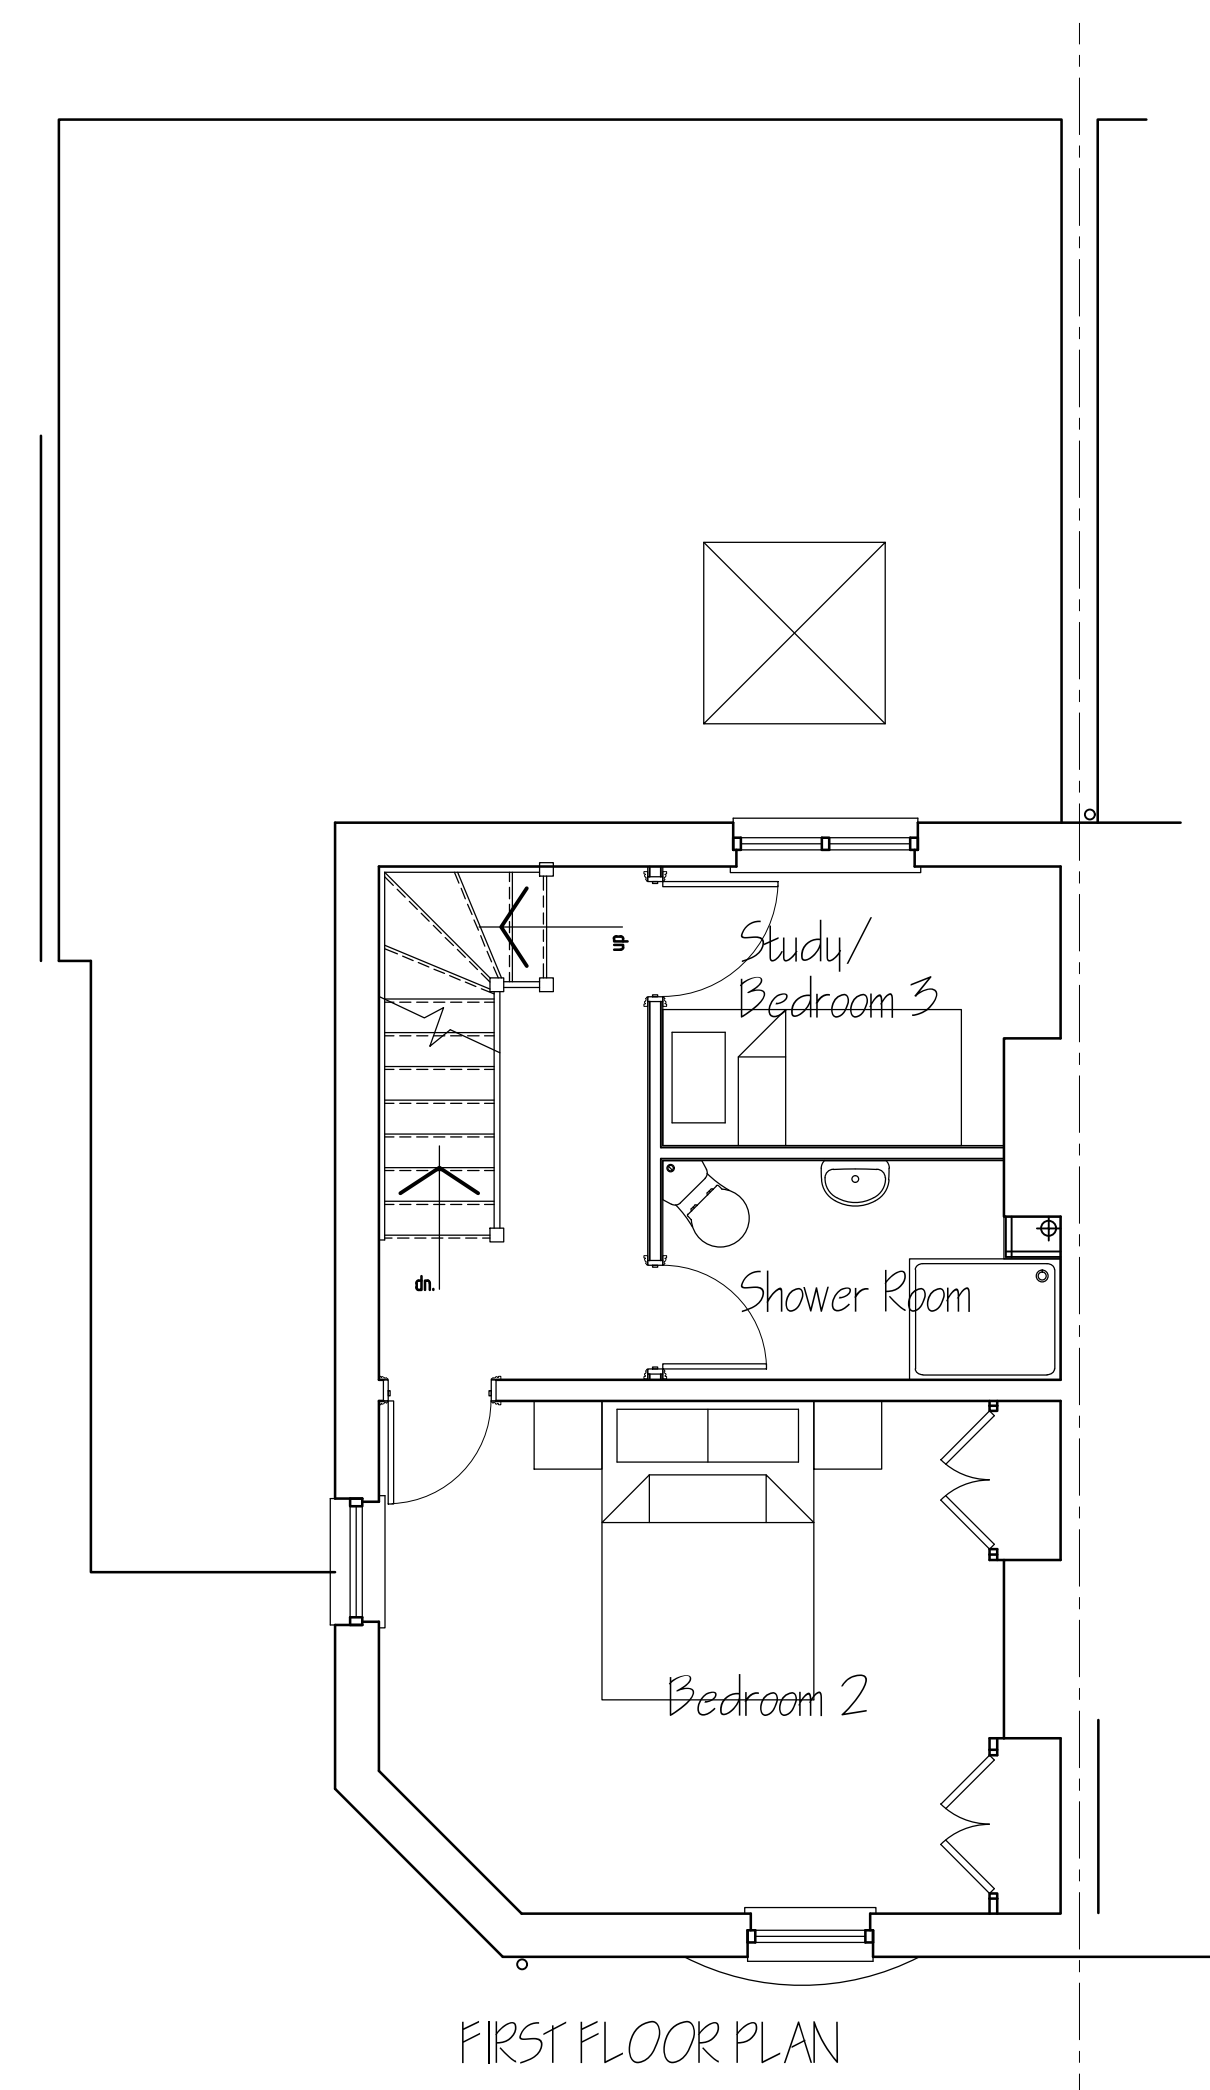
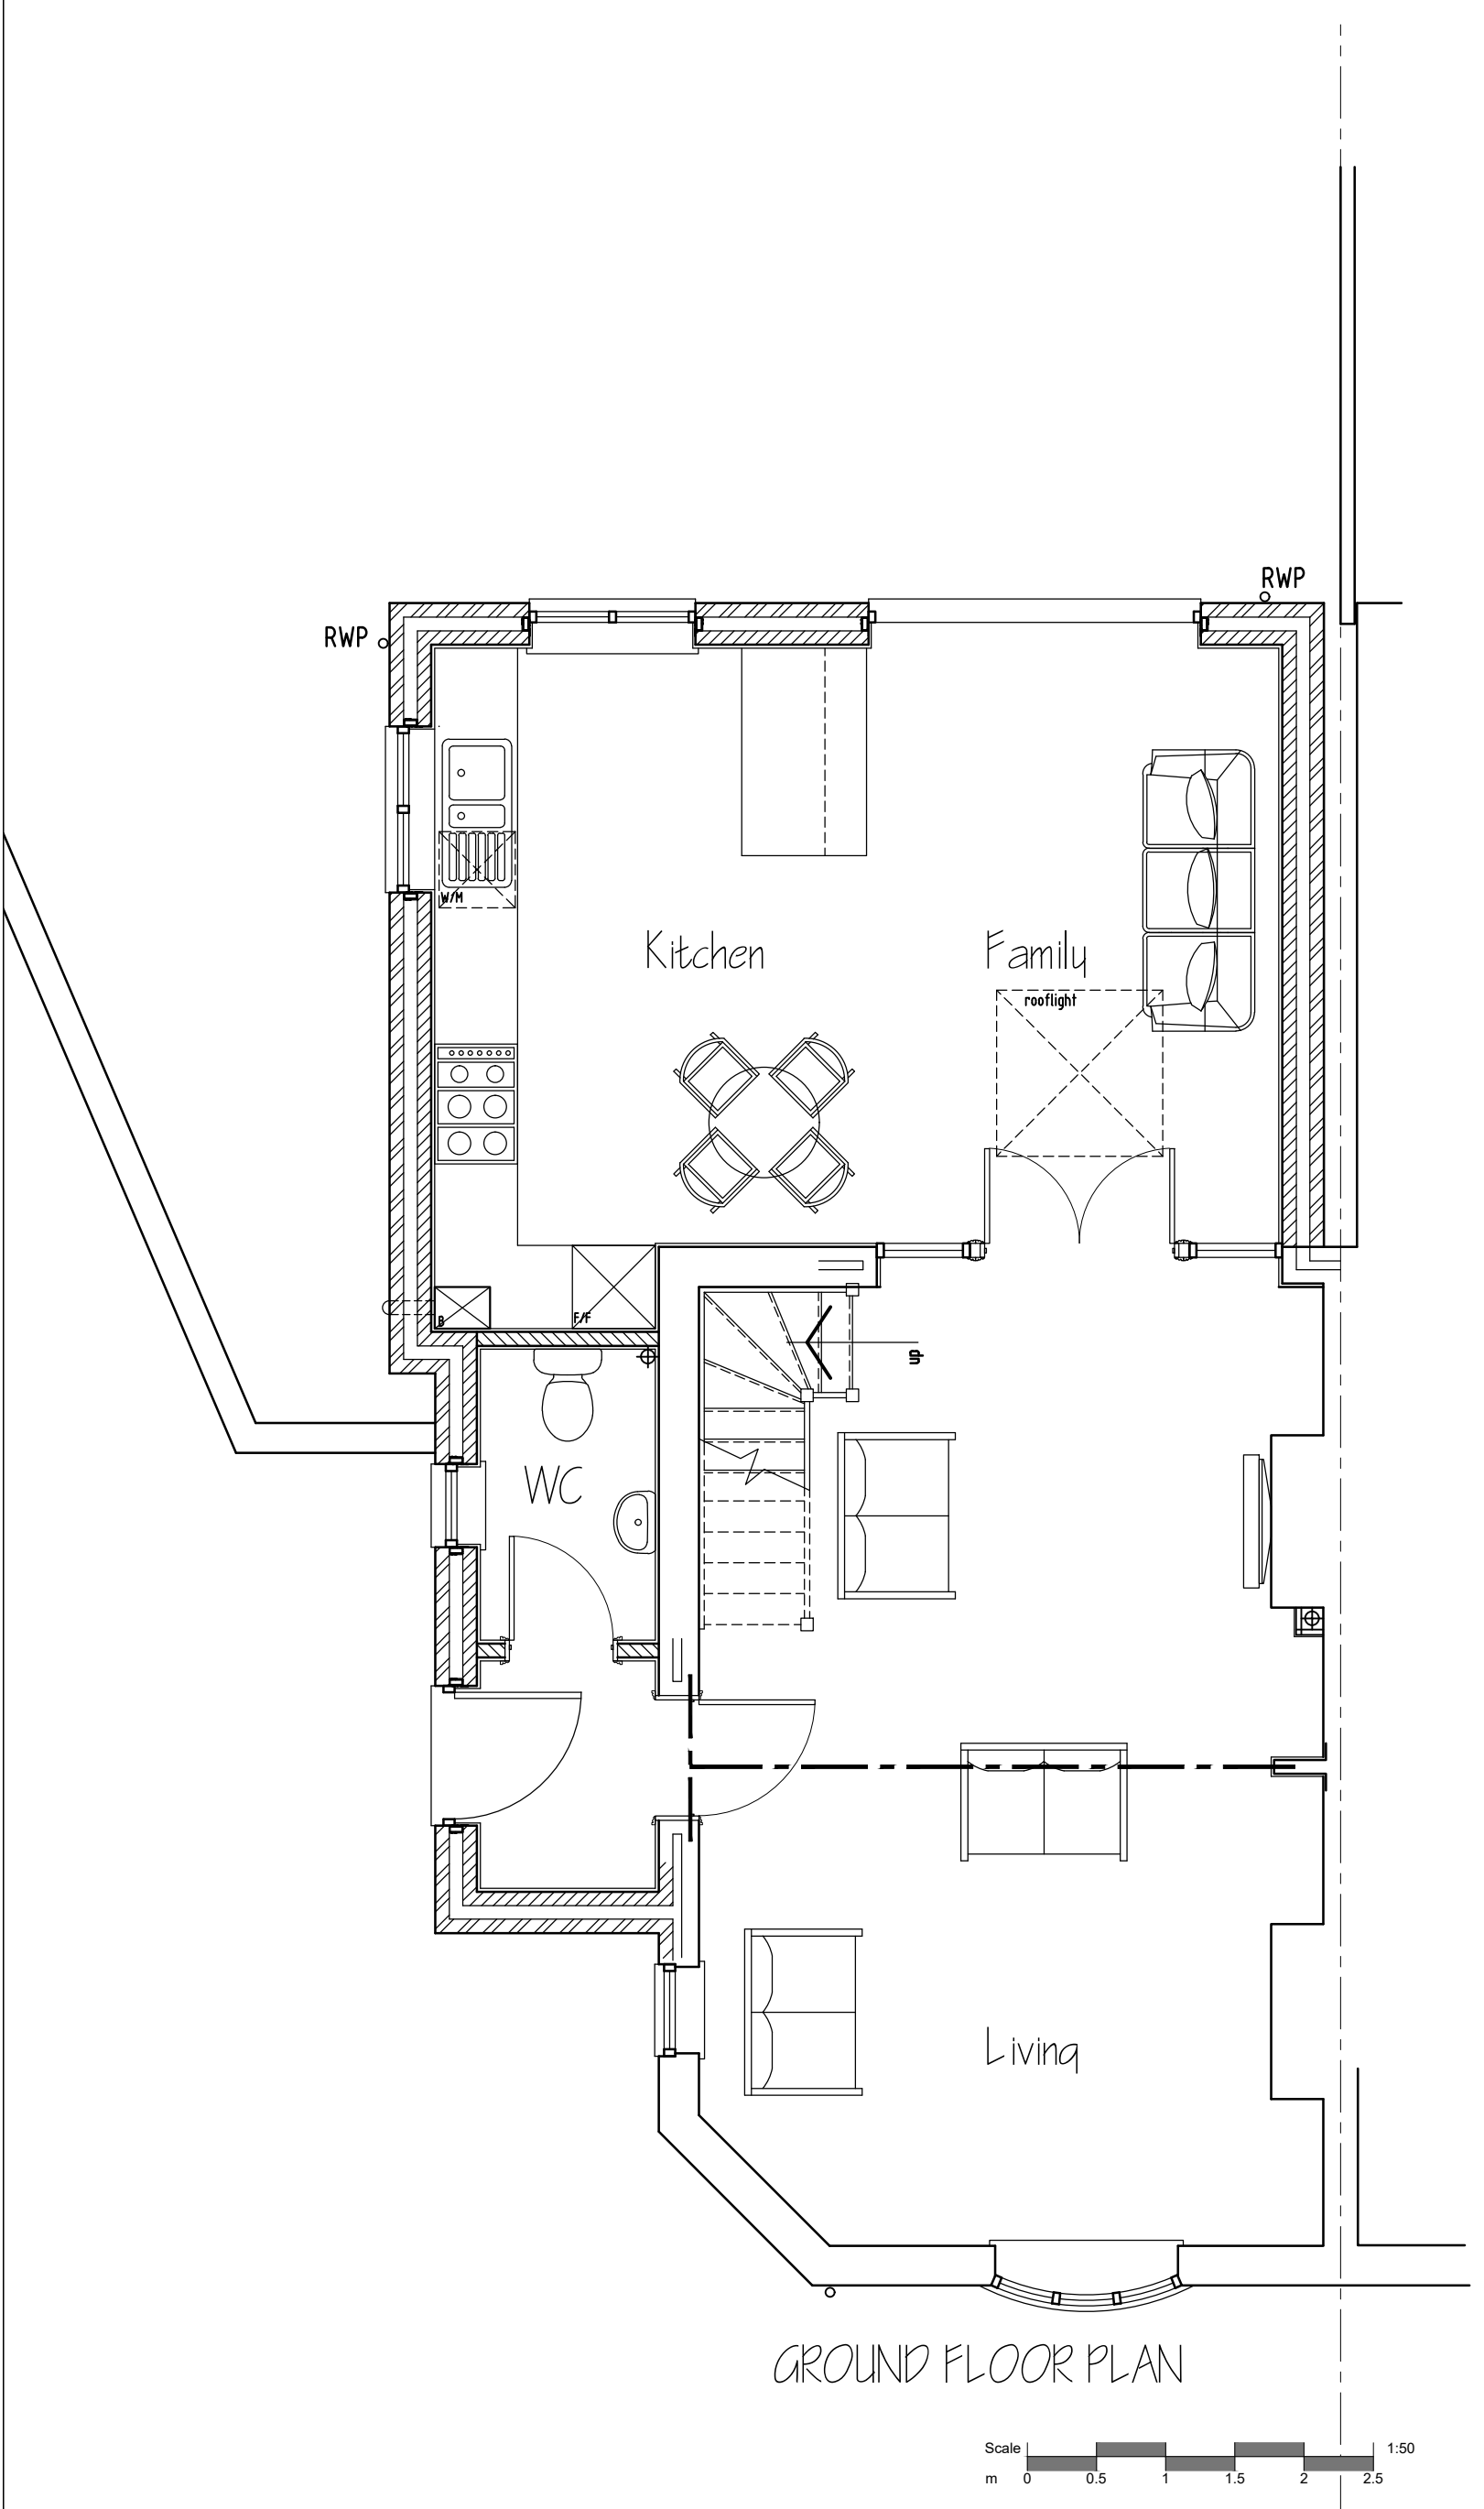
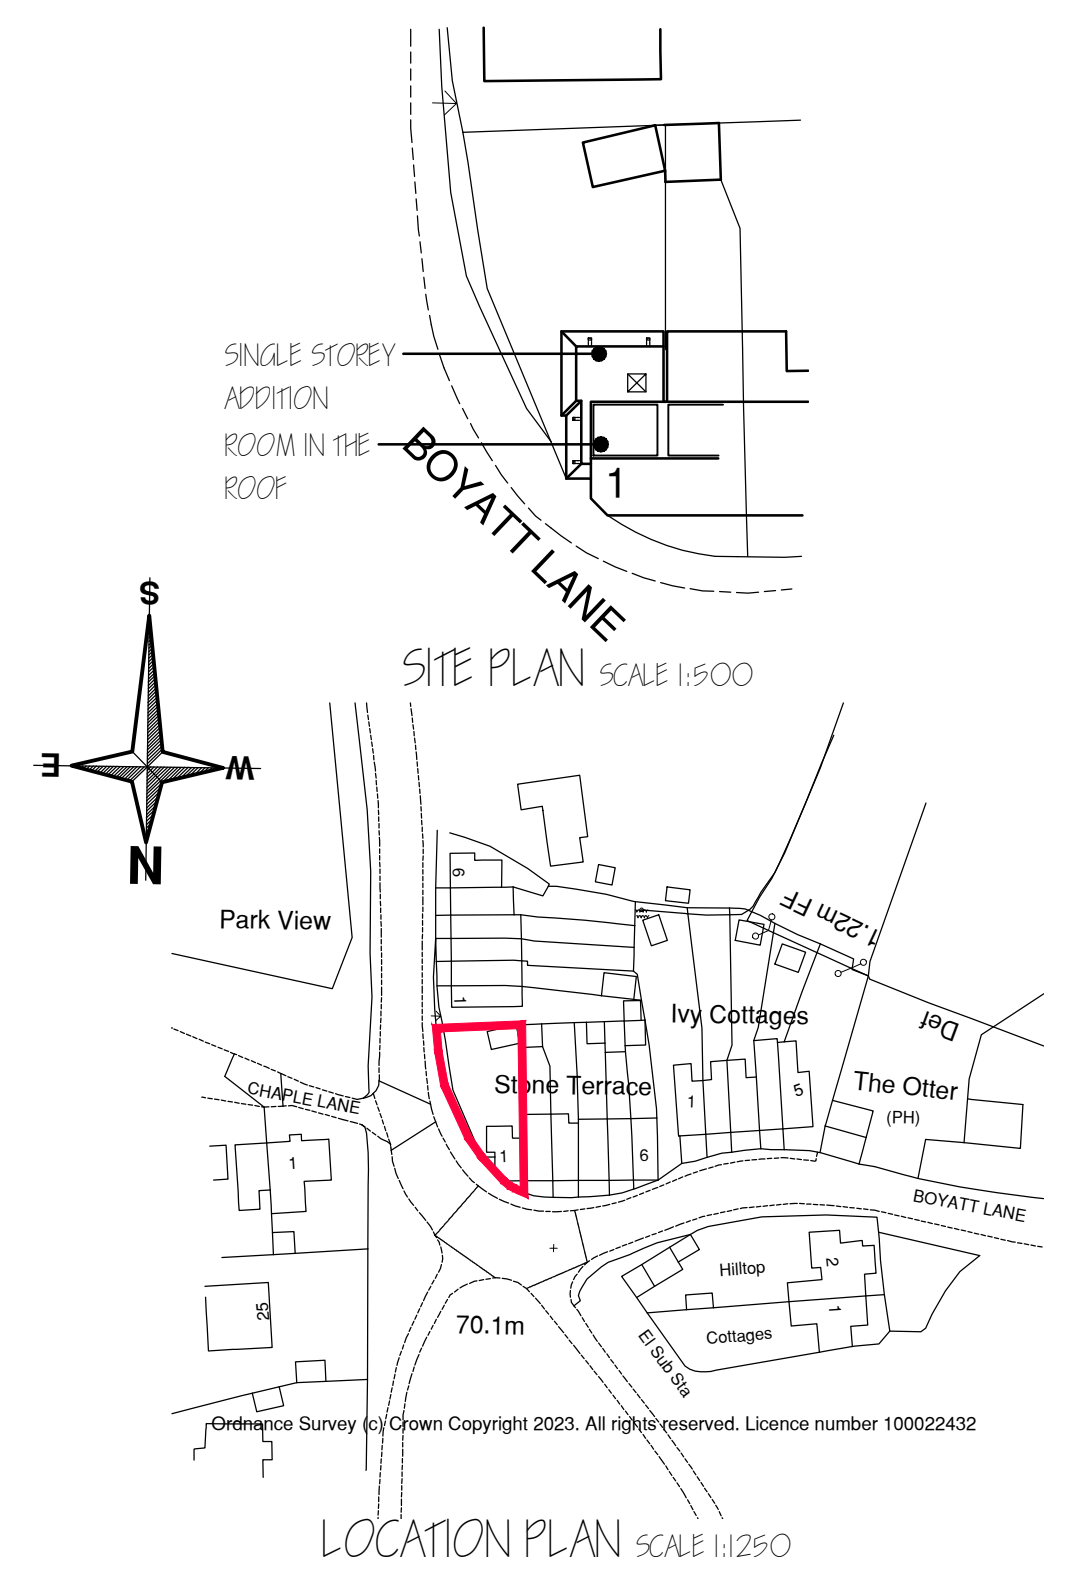
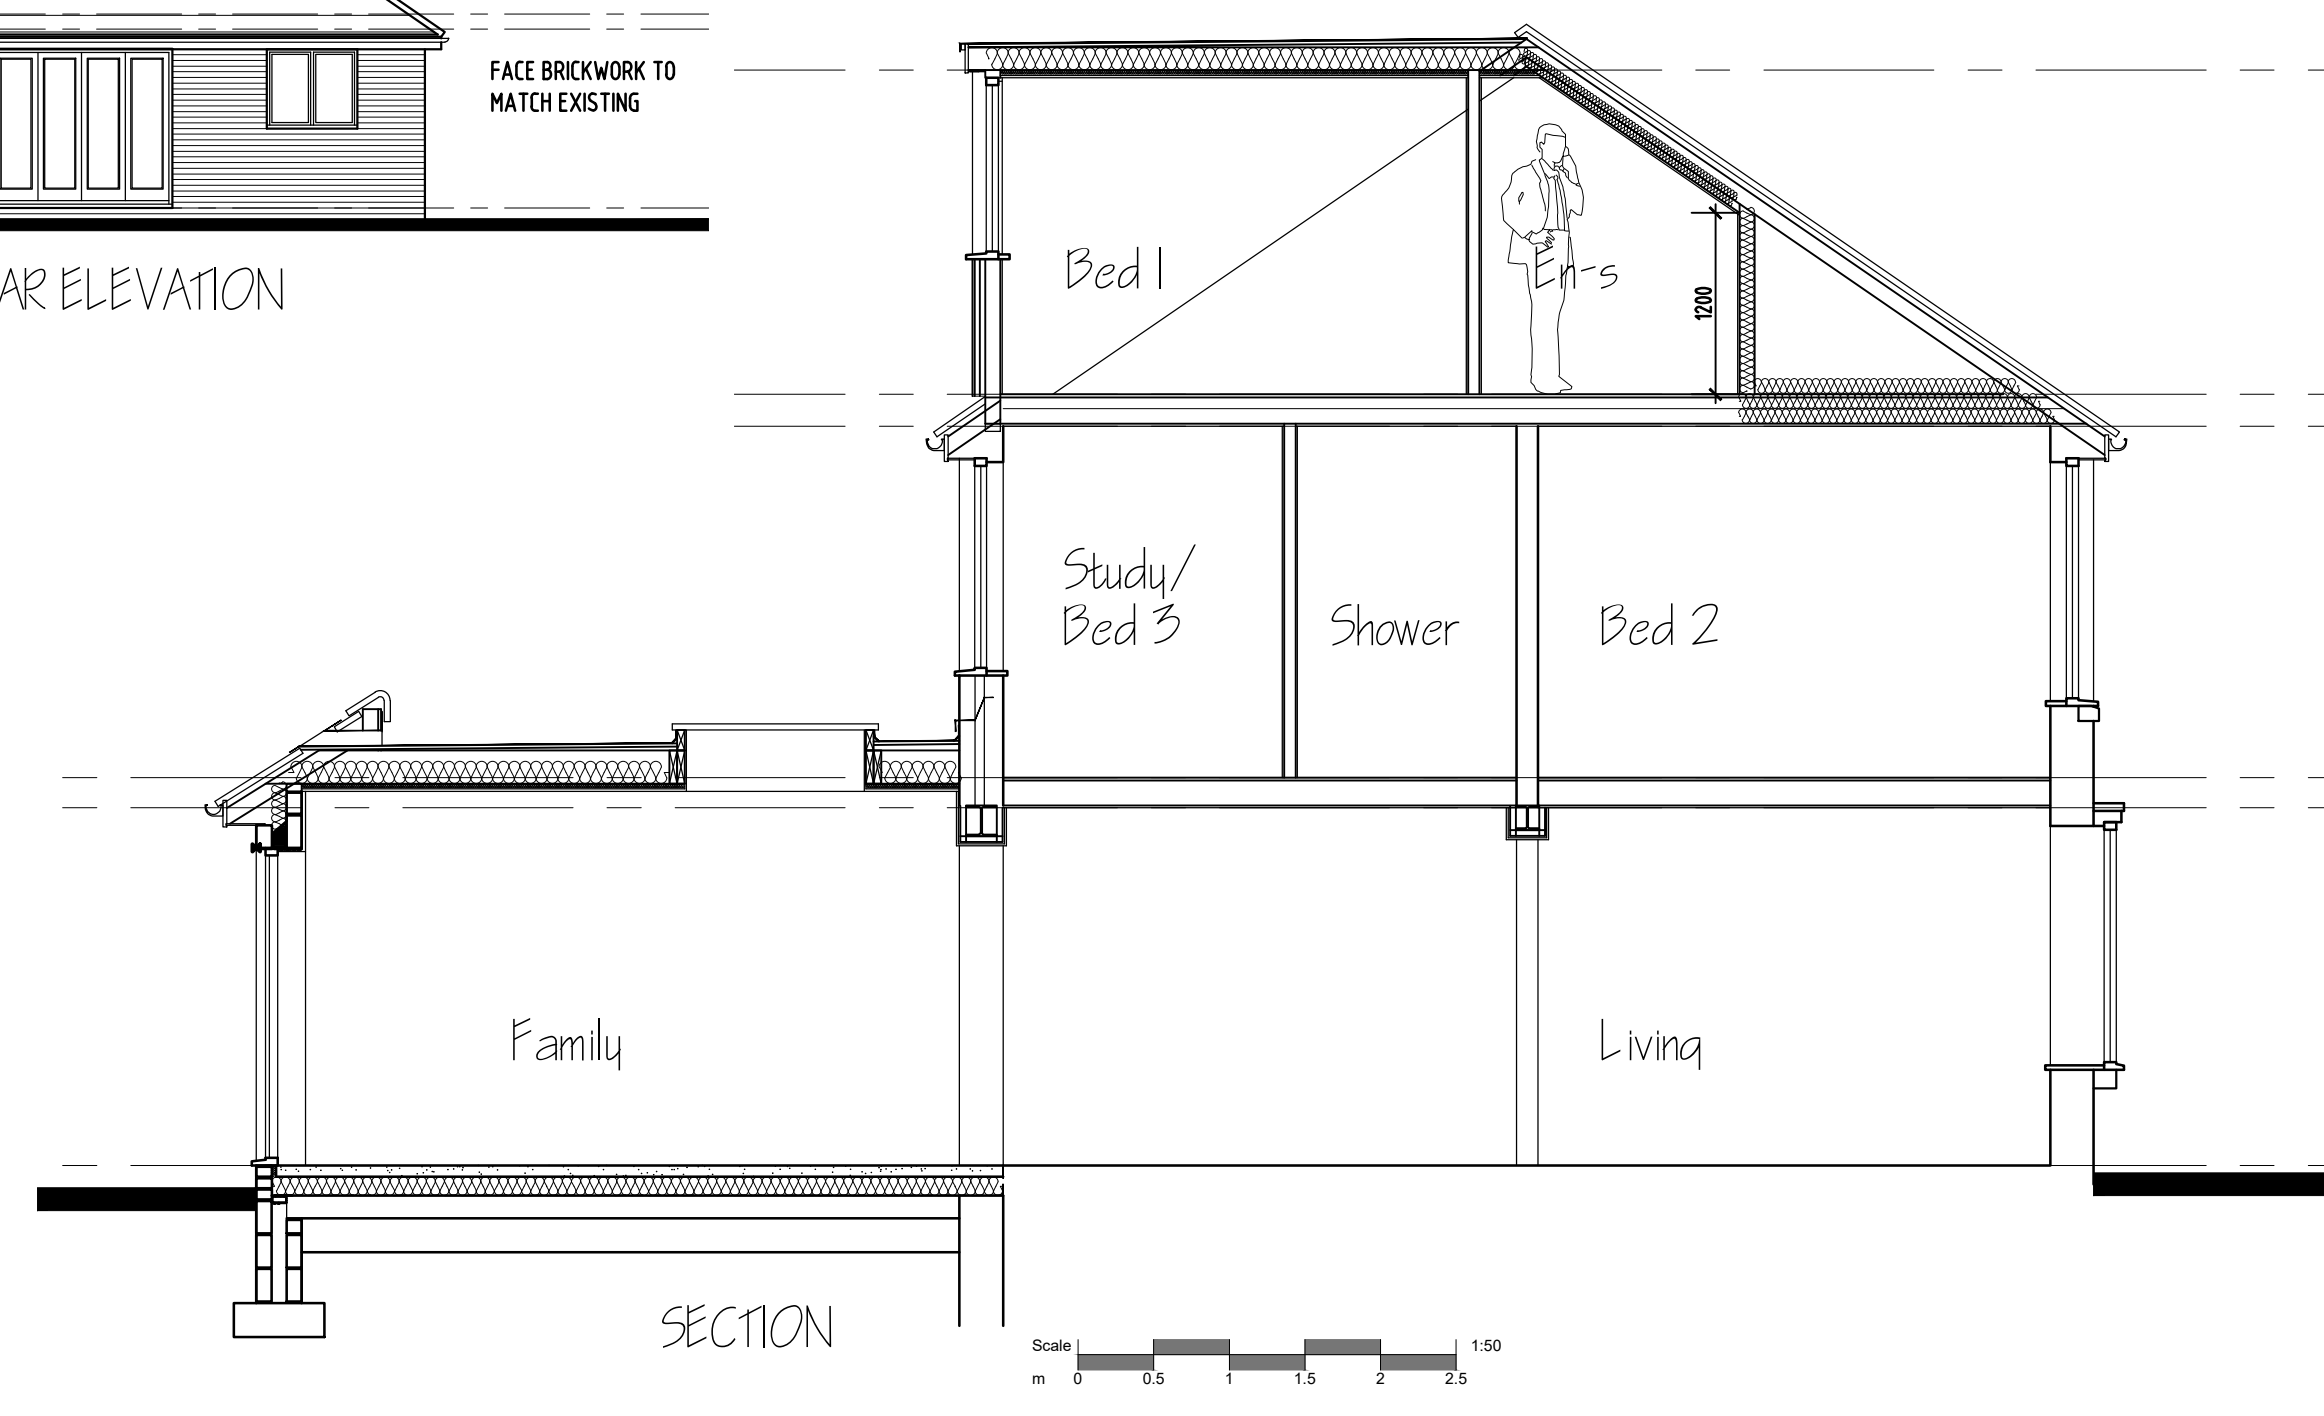


DO NOT SCALE THIS DRAWING USE WRITTEN DIMENSIONS ONLY (EXCEPT FOR PLANNING PURPOSES). ALL DIMENSIONS TO BE CHECKED ON SITE PRIOR TO COMMENCEMENT OF ANY WORKS.

THIS DRAWING IS THE COPYRIGHT OF THE ARCHITECT AND MAY NOT BE COPIED, ALTERED OR REPRODUCED IN ANY WAY WITHOUT THEIR WRITTEN CONSENT.

ALL WORK IS TO BE CARRIED OUT BY COMPETENT CRAFTSMAN WITH A GOOD SOUND KNOWLEDGE OF THIS TYPE OF WORK.

THE CLIENT IS RESPONSIBLE FOR OBTAINING PARTY WALL AGREEMENTS WITH ADJOINING OWNERS.

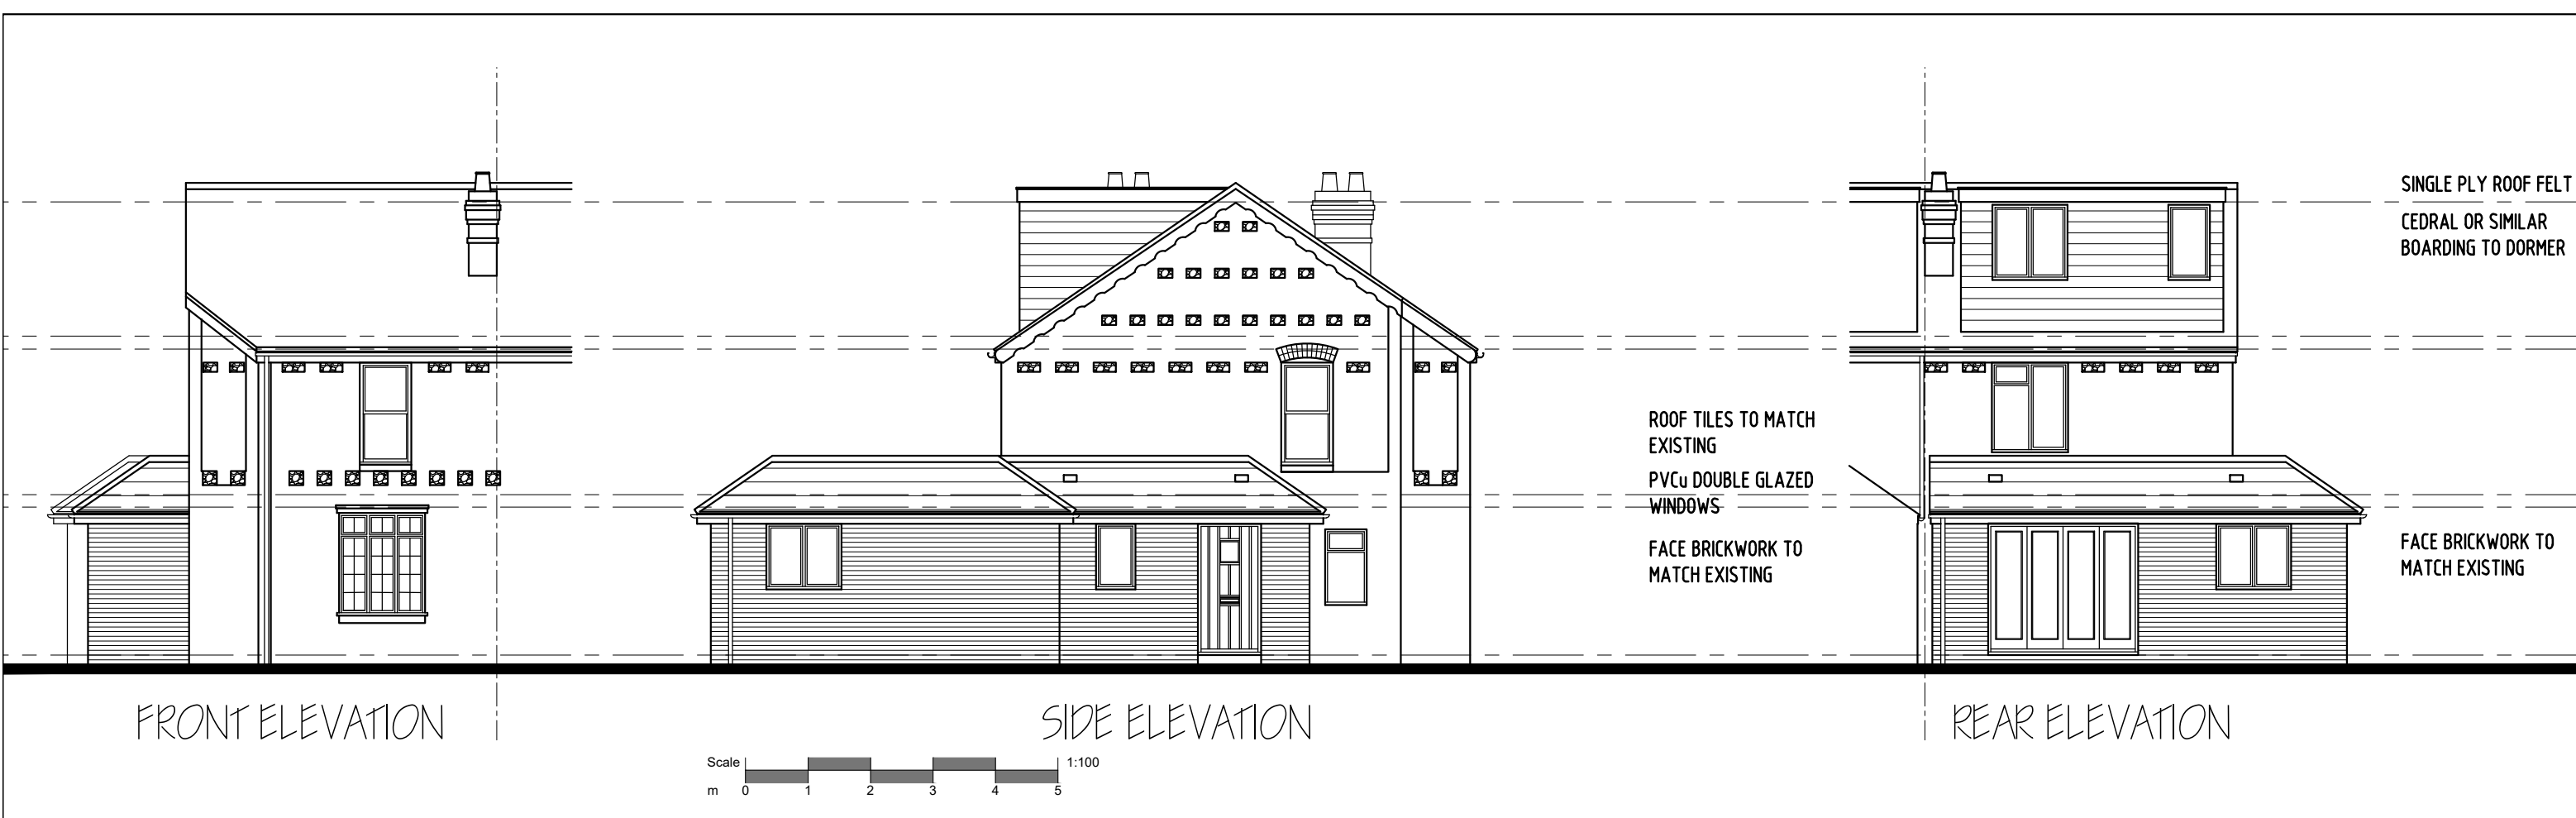

Rev. Date. Details.

PROPOSED ALTERATIONS & ADDITIONS
 1 STONE TERRACE
 BOYATT LANE
 OTTERBOURNE, HAMPSHIRE
 Mr A HOOD

Date: MAR 2023
 Scale: 1:50 & 1:100 @A1
 Drawing No. 22/667/04