

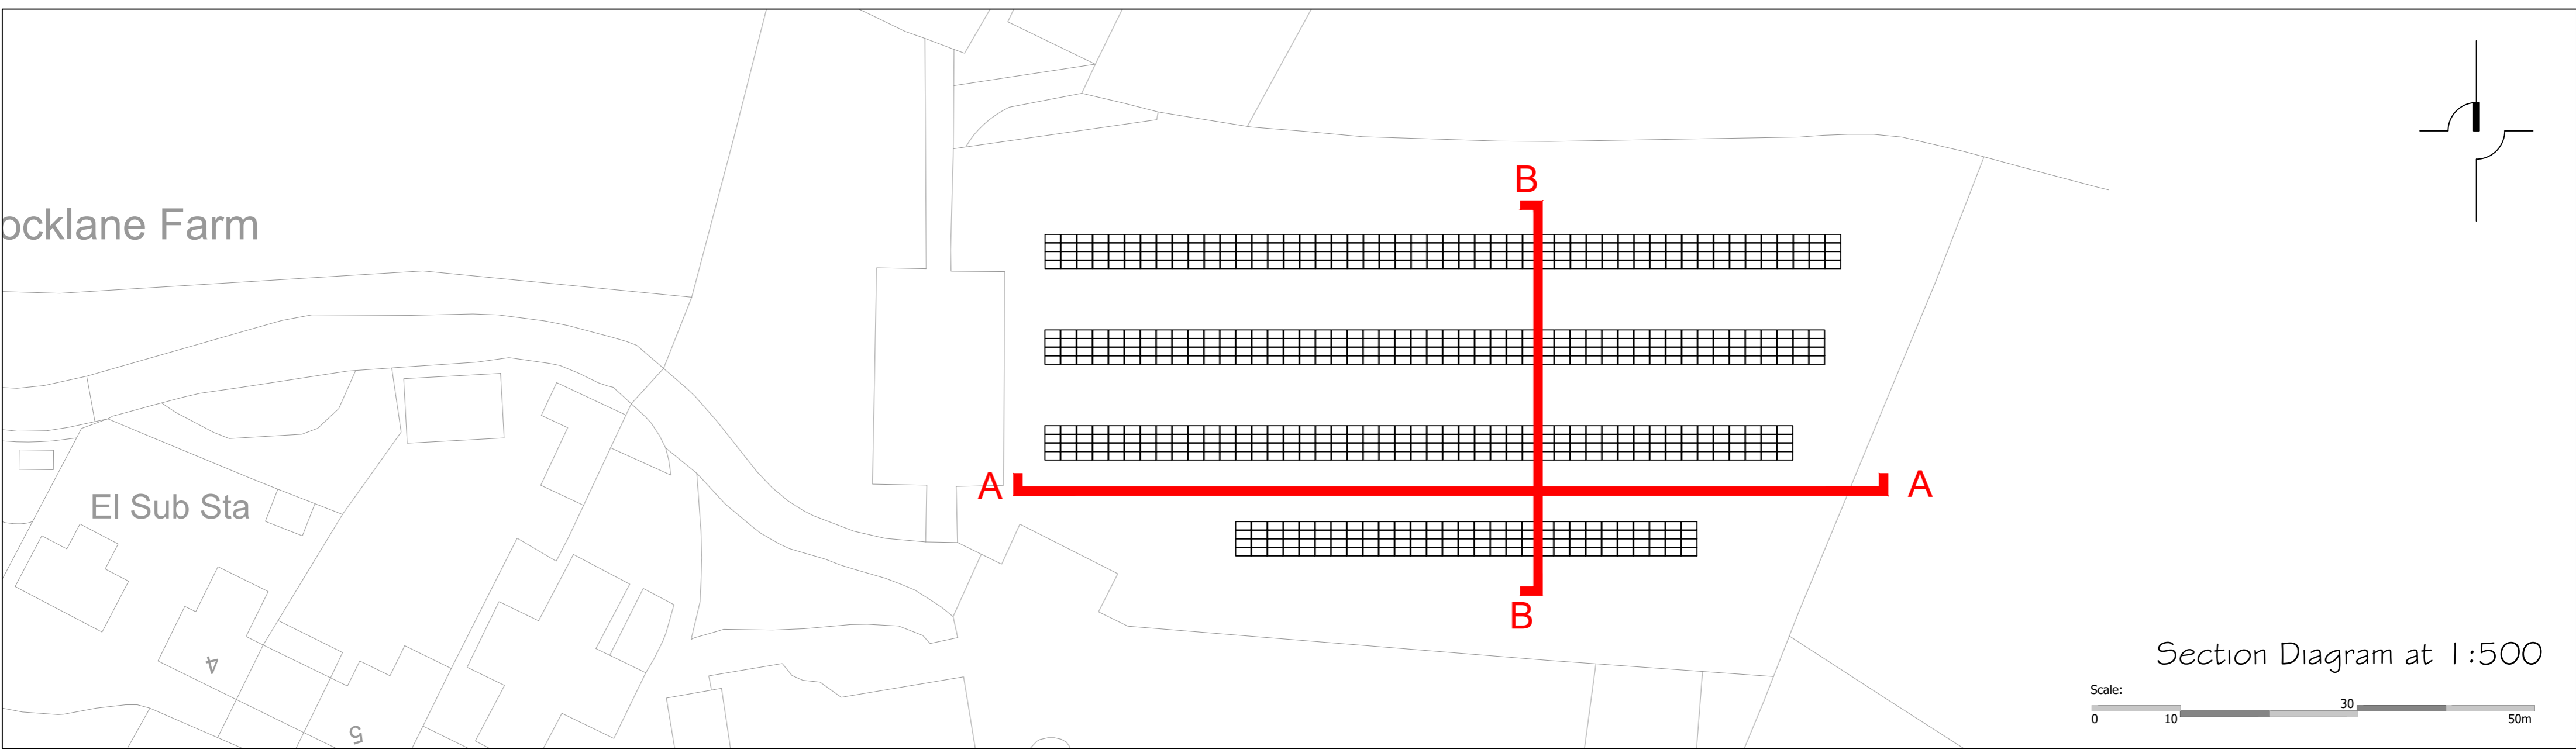


Locklane Farm


El Sub Sta

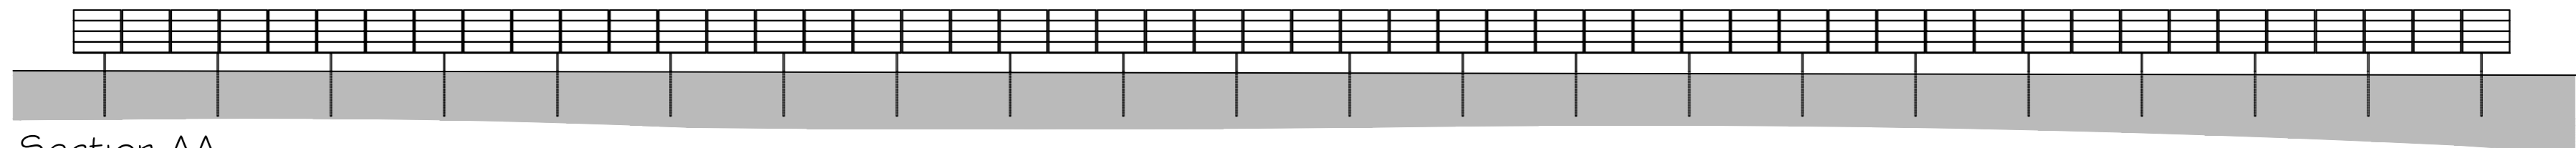


Section Diagram at 1:500

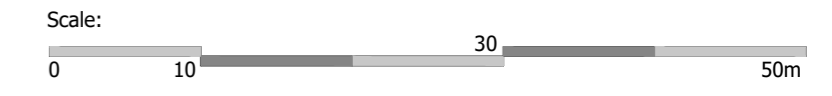

Section AA

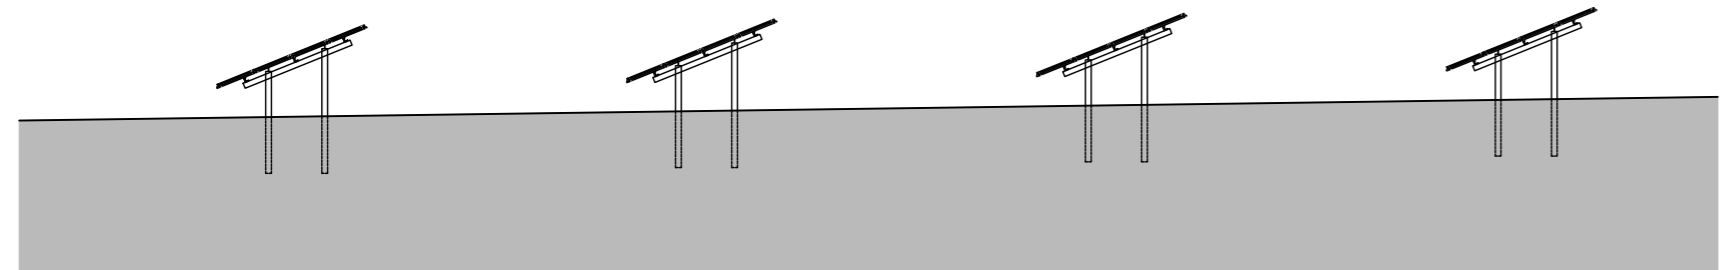

Section BB

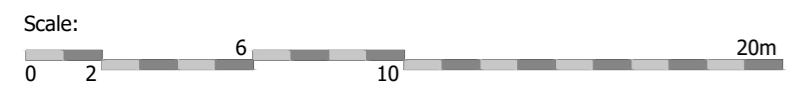

Church Barn, Milton Manor Farm, Ashford Road, Canterbury, Kent. CT4 7PP

Project Starnes Plc Proposed Photovoltaic Array, Land at Liscombe Business Park, Leighton Buzzard LU7 0GY		Drawing Proposed Site Sections	
Scale 1:200@A2	Drawn By DCH	Date March 2023	Drawing No. 23.005-100 C

